


PLAT OF SURVEY

ALL OF LOT 13, BLOCK 2 IN "NICKEL'S SHORE ACRES PLAT", BEING PART OF GOVERNMENT LOT 3 IN SECTION 30, TOWNSHIP 19 NORTH, RANGE 16 EAST, TOWN OF OSHKOSH, ALL IN WINNEBAGO COUNTY, WISCONSIN.

SURVEY FOR:
ELLEN HELM
1794 WOODHAVEN DRIVE
CRYSTAL LAKE, IL 60014

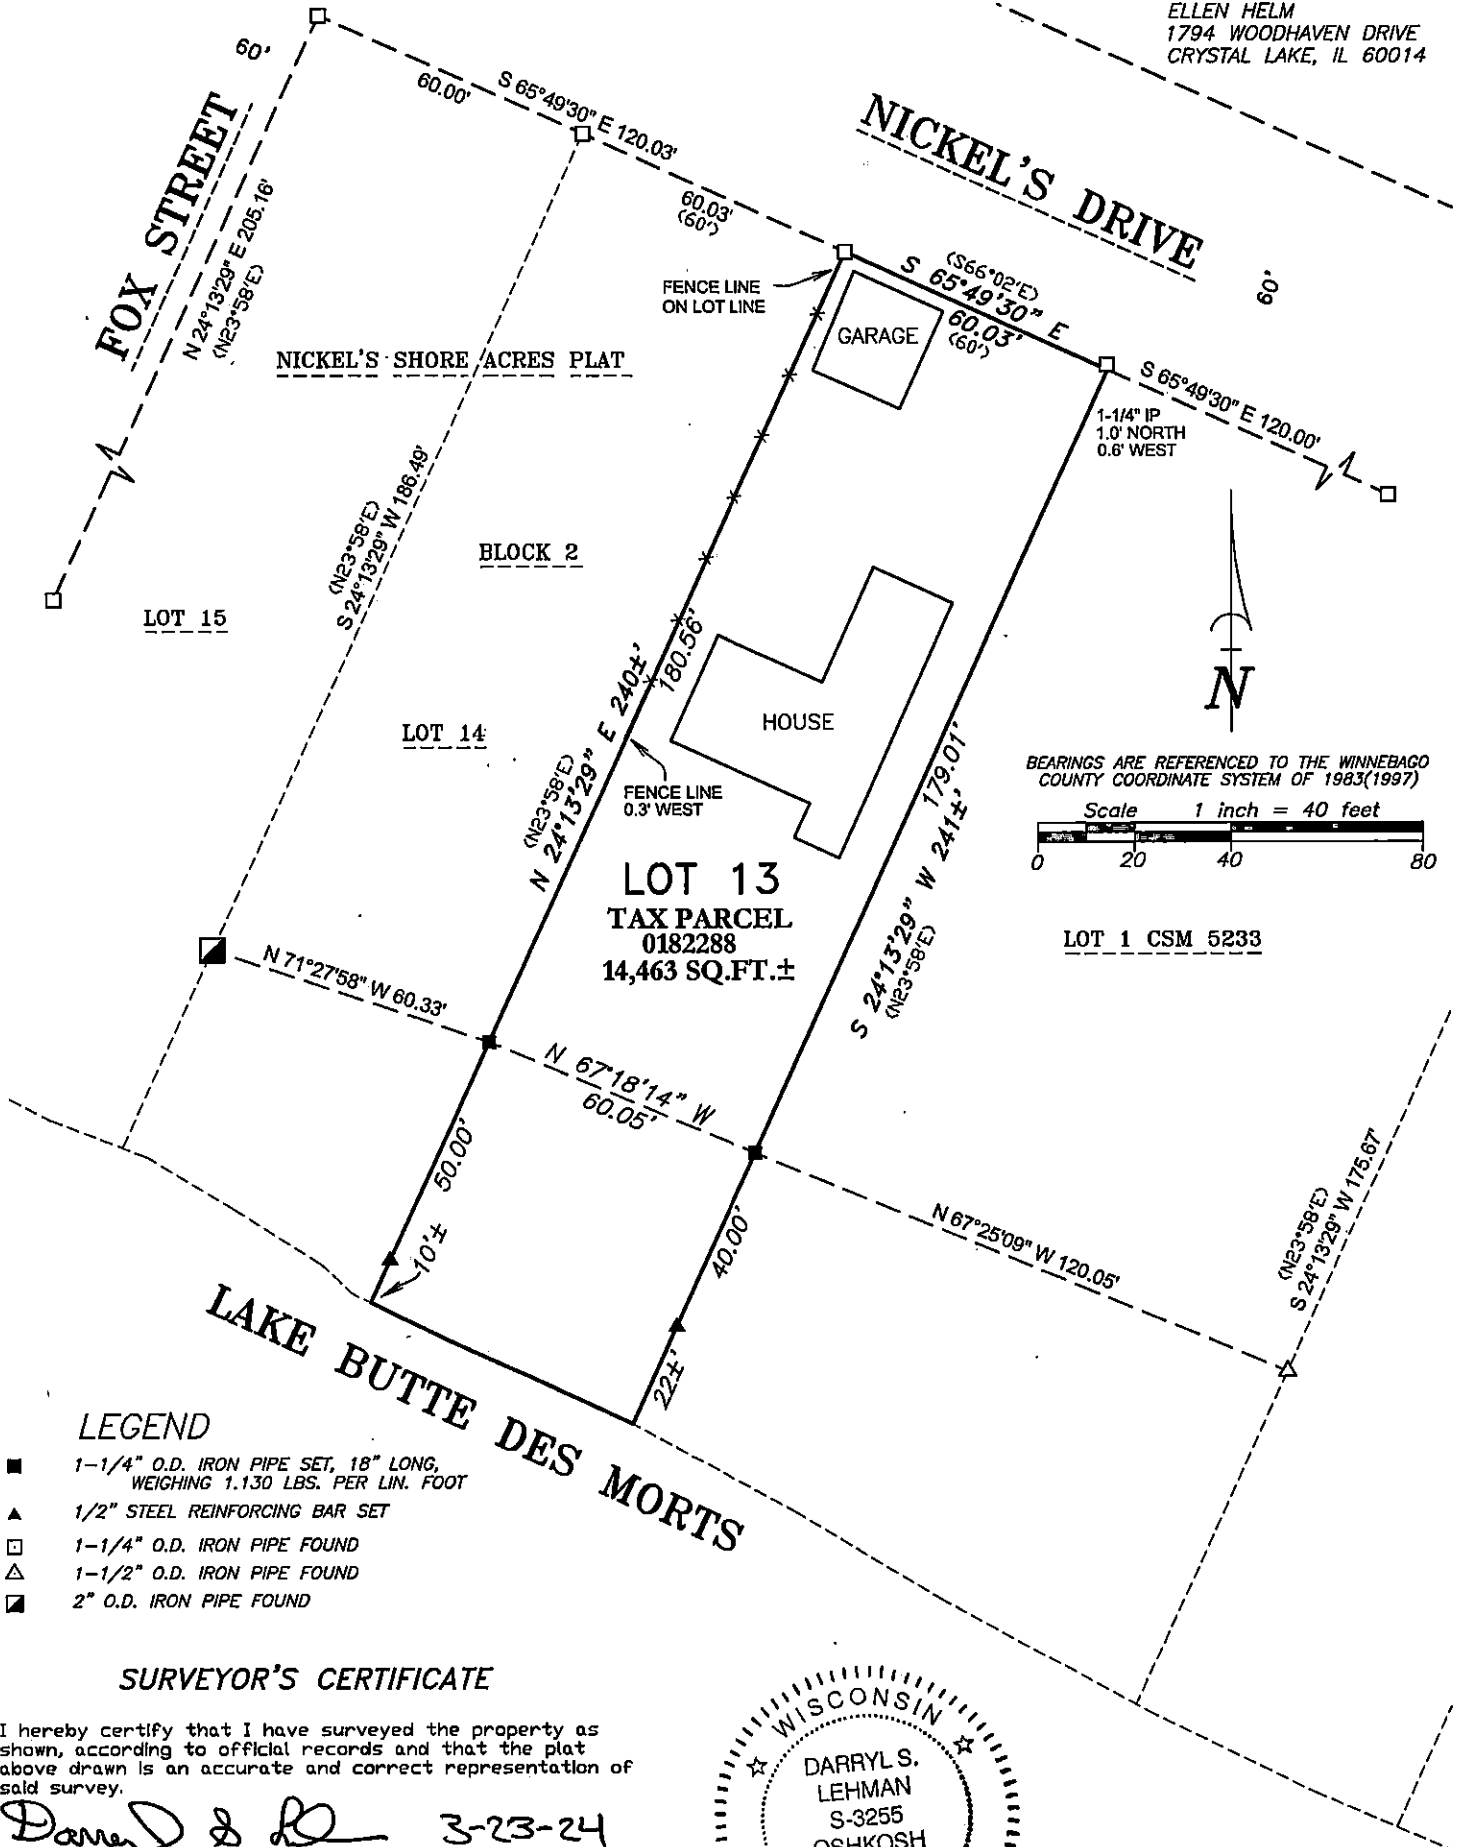

Martenson & Eisele, Inc.



101 West Main Street
Omro, WI 54963
www.martenson-eisele.com
P 920.685.6240

Planning
Environmental
Surveying
Engineering
Architecture

PROJECT NO. 0-2902-001
FILE 2902001POS.DWG
THIS INSTRUMENT WAS DRAFTED BY: DSL