


# PLAT OF SURVEY

THE EAST LINE OF THE WEST 8 RODS OF THE NORTHEAST 1/4 OF THE NORTHEAST 1/4, LYING SOUTH OF THE CENTERLINE OF GRIGNONS CREEK, IN SECTION 30, TOWNSHIP 19 NORTH, RANGE 16 EAST, TOWN OF OSHKOSH, WINNEBAGO COUNTY, WISCONSIN.

SURVEY FOR:  
CHRIS SCHRICKER  
P.O. BOX 453  
FREMONT, WI 54940

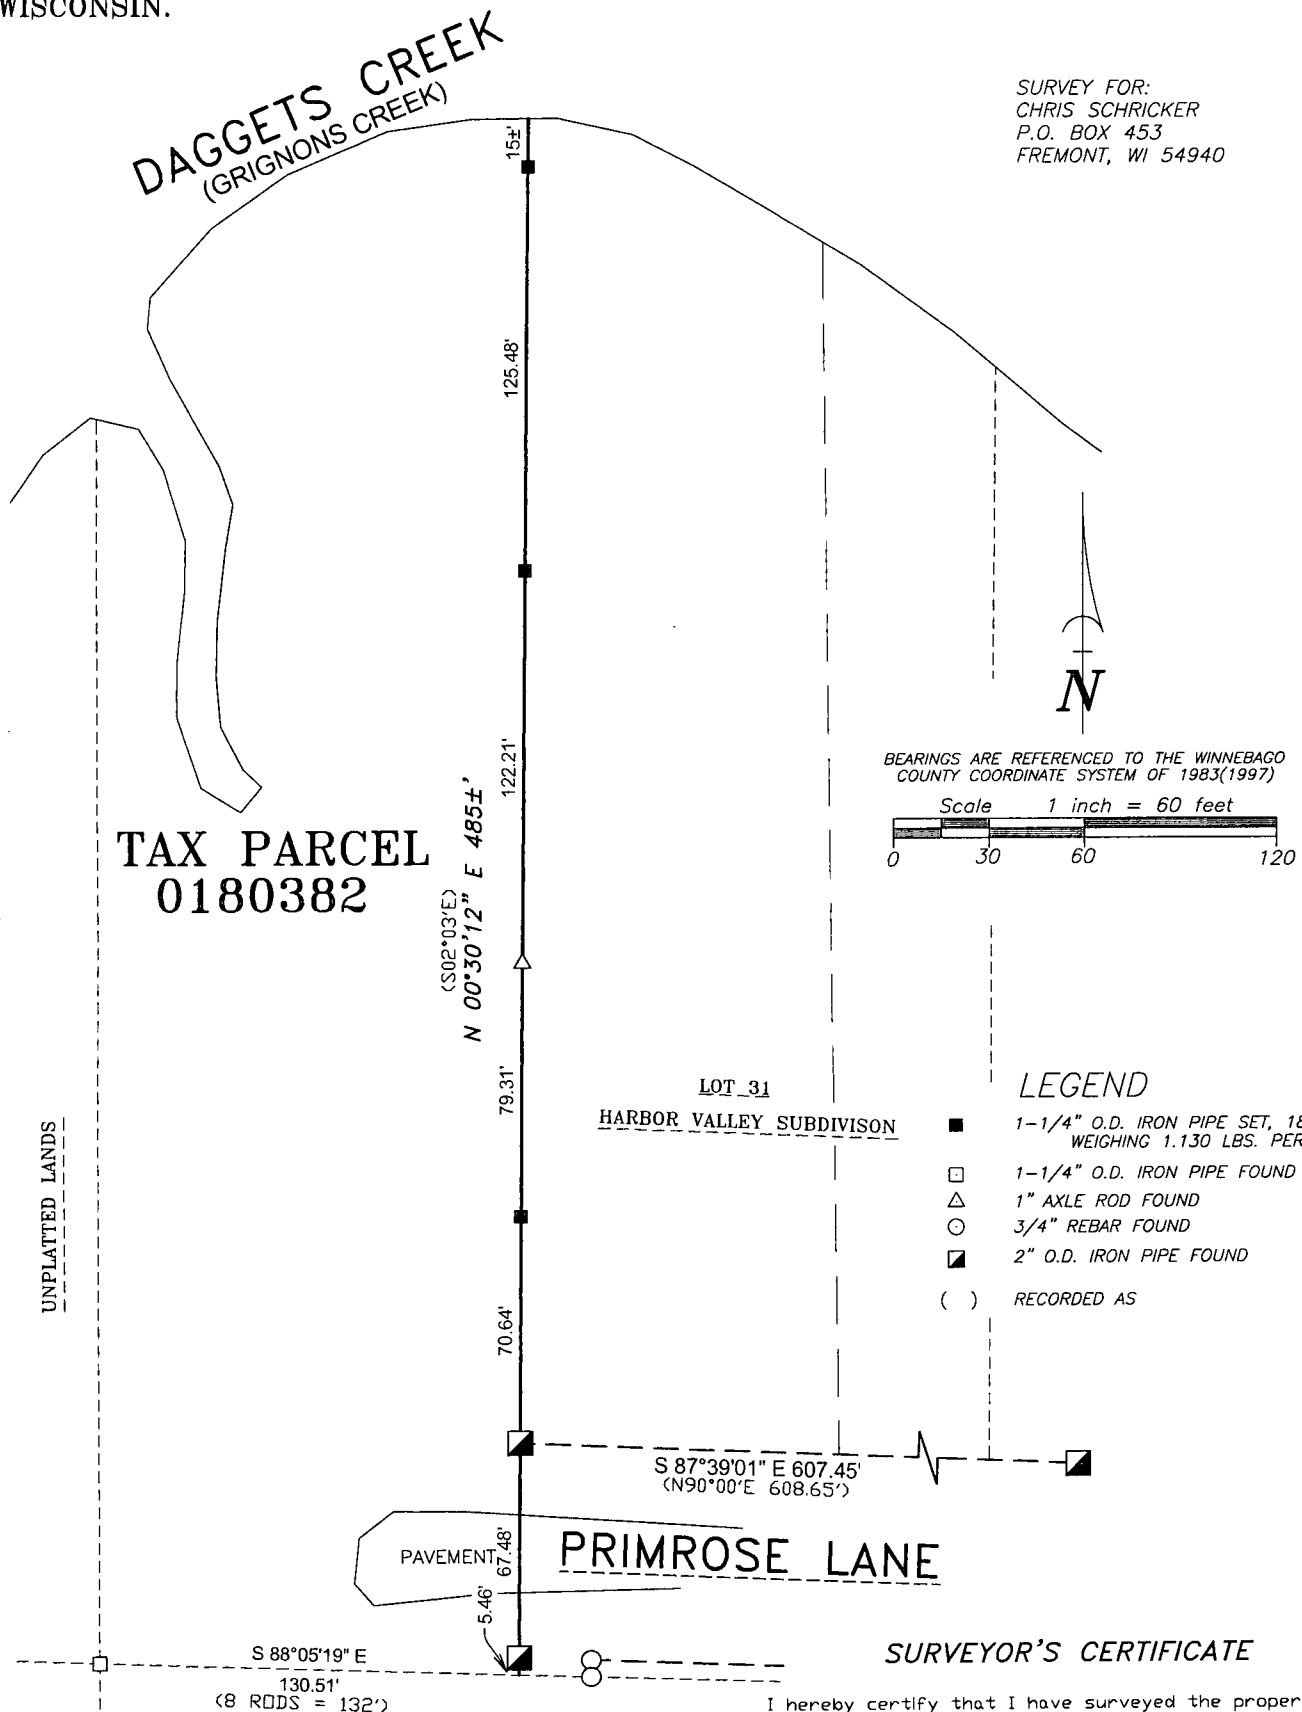

## SURVEYOR'S CERTIFICATE

I hereby certify that I have surveyed the property as shown, according to official records and that the plat above drawn is an accurate and correct representation of said survey.


Wisconsin Professional Land Surveyor

Date \_\_\_\_\_

Martenson & Eisele, Inc.

101 West Main Street  
Omro, WI 54963  
www.martenson-eisele.com  
P 920.685.6240 F 920.685.6340

Planning  
Environmental  
Surveying  
Engineering  
Architecture

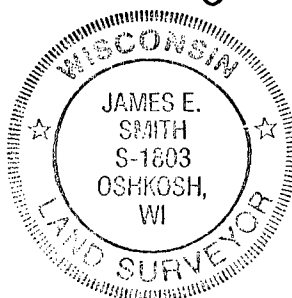

PROJECT NO. 0-2413-001

FILE 2413001POS.DWG

THIS INSTRUMENT WAS DRAFTED BY: DSL