



PLAT OF SURVEY

ALL OF LOT 9 IN BLOCK 2 OF NICKEL'S SHORE ACRES PLAT
BEING A PART OF GOVERNMENT LOT 3 IN SECTION 30, T19N, R16E,
TOWN OF OSHKOSH, WINNEBAGO COUNTY, WISCONSIN.


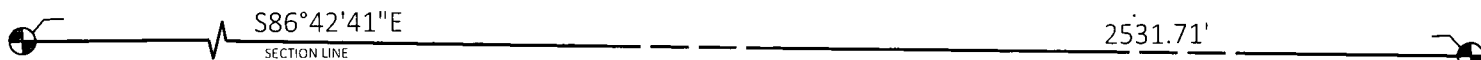


NORTHWEST CORNER OF
SECTION 30, T19N, R16E
WINNEBAGO COUNTY MONUMENT,
FOUND

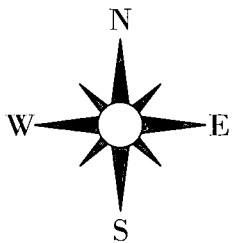

NORTH REFERENCE:

S ARE REFERENCED TO THE WISCONSIN COUNTY
ATE SYSTEM FOR WINNEBAGO COUNTY IN WHICH
T LINE OF GOVERNMENT LOT 3 IN SECTION 30,
6E, TOWN OF OSHKOSH, WINNEBAGO COUNTY,
IN IS ASSUMED TO BEAR S00°09'10"W.

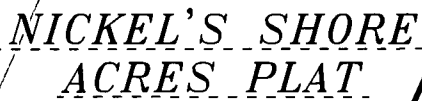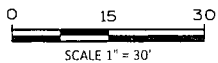

LOT 10

LOT 9

LOT 8

BLOCK 2

TOTAL AREA