

# PLAT OF SURVEY

ALL OF LOT 1 OF CERTIFIED SURVEY MAP #3774 LOCATED IN THE  
NORTHWEST 1/4 OF SECTION THIRTY, TOWN 19 NORTH, RANGE 16  
EAST, TOWN OF OSHKOSH, WINNEBAGO COUNTY, WISCONSIN

BEARINGS ARE REFERENCED TO THE  
SOUTHERLY LINE OF NICKEL'S AVENUE  
RECORDED TO BEAR N 85°47' W

SCALE IN FEET  
1" = 40'  
0 40 80




NICKEL'S AVENUE


SURVEY FOR  
KATHY SCHULTZ  
5457 NICKEL'S AVENUE  
OSHKOSH, WI 54904

## LEGEND

□ 1" IRON PIPE FOUND

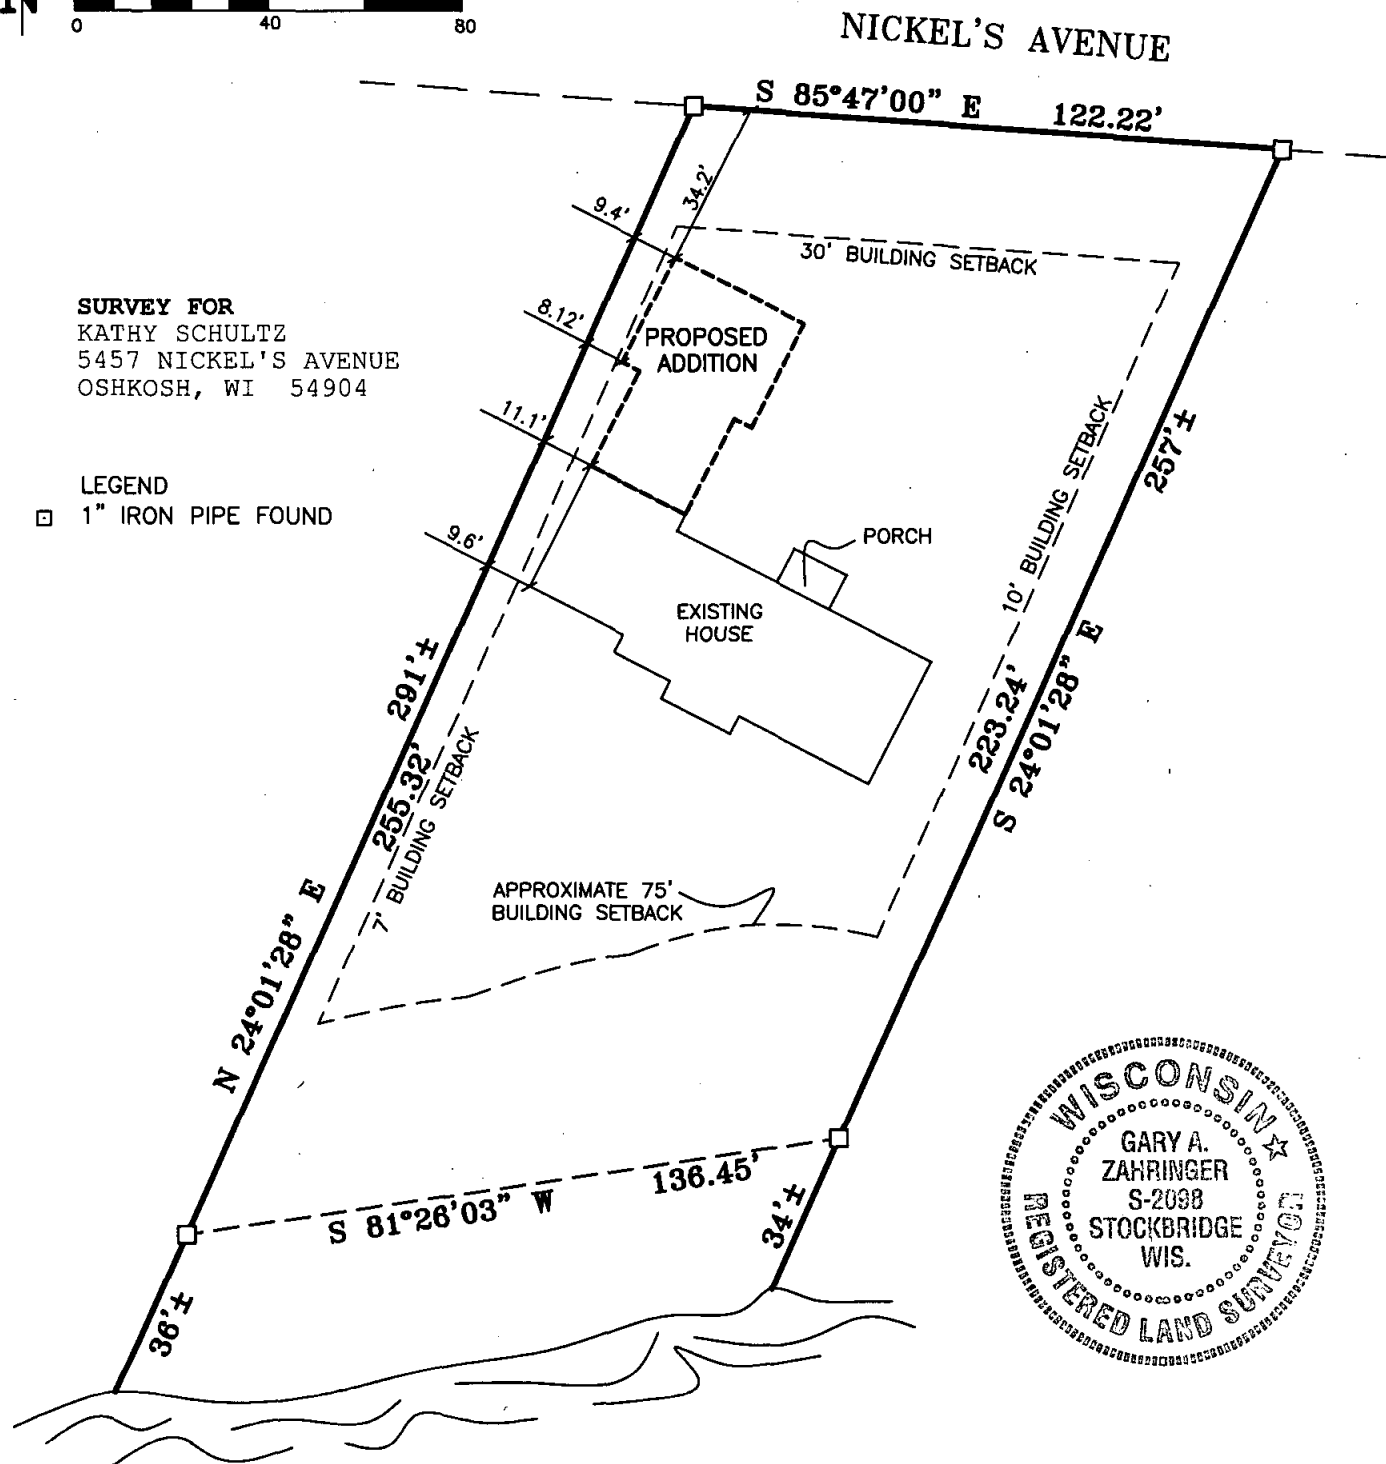

LAKE BUTTE DES MORTS

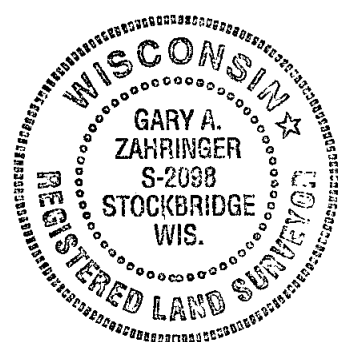

## SURVEYOR'S CERTIFICATE

I, GARY A. ZAHNINGER, HEREBY CERTIFY THAT  
I HAVE SURVEYED THIS PROPERTY AND THIS MAP  
IS A TRUE REPRESENTATION THEREOF AND IS,  
TO THE BEST OF MY KNOWLEDGE AND BELIEF, A  
TRUE AND ACCURATE REPRESENTATION THEREOF.

*Gary A. Zahringer* 6-11-09  
GARY A. ZAHNINGER DATE  
WI REGISTERED LAND SURVEYOR S-2098

Martenson & Eisele, Inc.

1377 Midway Road  
Menasha, WI 54952  
www.martenson-eisele.com  
info@martenson-eisele.com  
920.731.0381 1.800.236.0381

Planning  
Environmental  
Surveying  
Engineering  
Architecture

PROJECT NO. 148-548  
FILE 148548POS  
THIS INSTRUMENT WAS DRAFTED BY: DMS