


PLAT OF SURVEY

PART OF THE SOUTHWEST 1/4 OF THE SOUTHWEST 1/4 OF SECTION 19, TOWNSHIP 19 NORTH, RANGE 16 EAST, TOWN OF VINLAND, AND PART OF GOVERNMENT LOT 3, SECTION 30, TOWNSHIP 19 NORTH, RANGE 16 EAST, TOWN OF OSHKOSH, WINNEBAGO COUNTY, WISCONSIN.

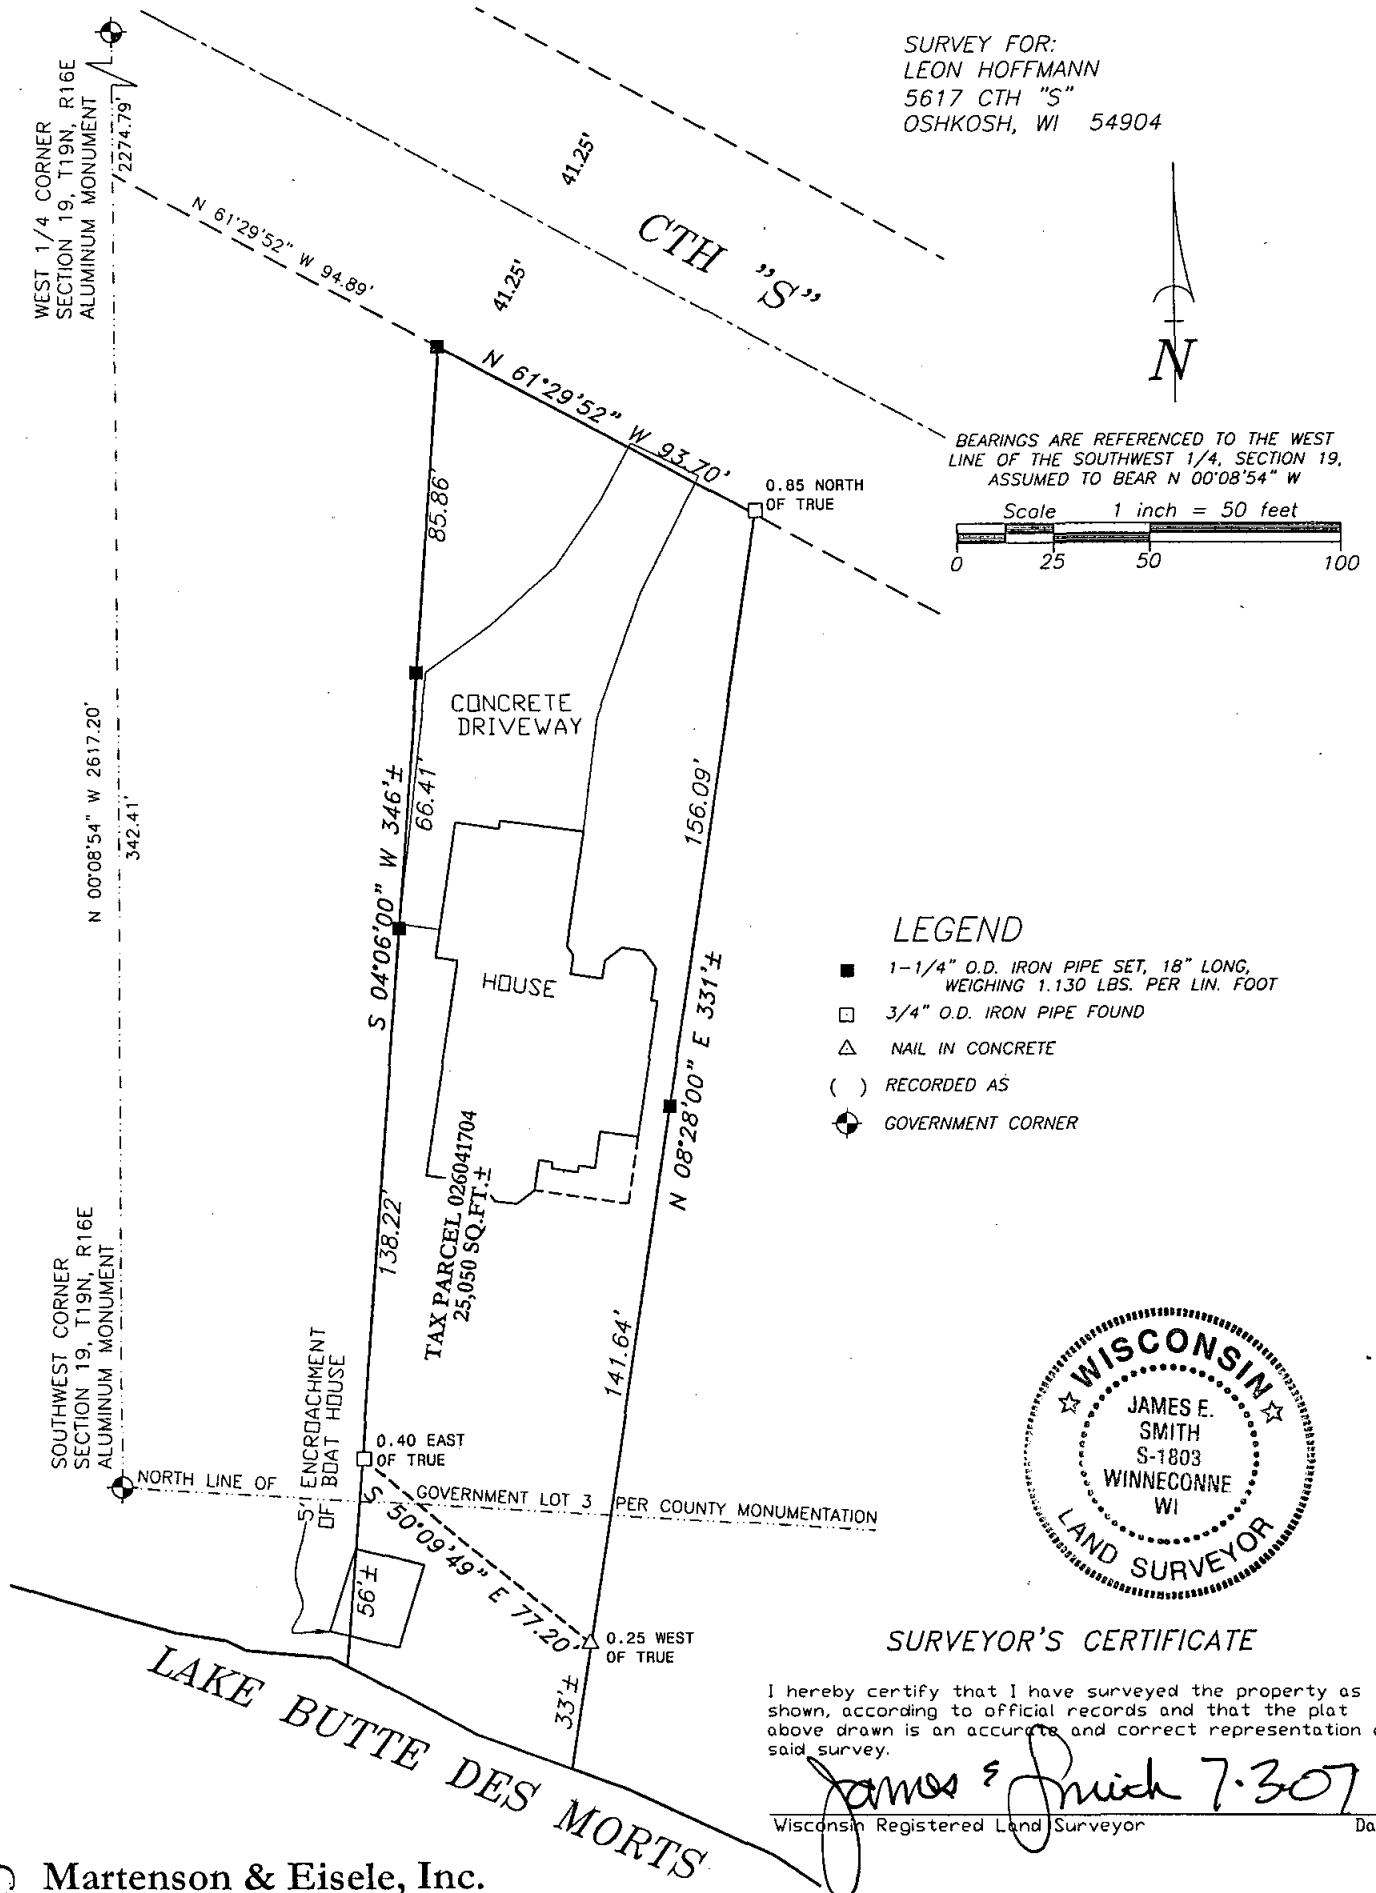

Martenson & Eisele, Inc.

Planning - Surveying - Engineering - Architecture

109 W. Main St., Omro, WI 54963

Phone (920) 685-6240 Fax (920) 685-6340

www.martenson-eisele.com

Email meomro@charter.net

PROJECT NO. 0-1345-001

FIELD BOOK SDR/FILE

FILE 1345001POS.DWG

THIS INSTRUMENT WAS DRAFTED BY: LNL