


PLAT OF SURVEY

Part of Parcel 12a of WISDOT Project I.D. 6200-05-21, located in the Northwest Quarter of the Northeast Quarter (NW 1/4 - NE 1/4) of Section 33, Township 19 North, Range 16 East, Town of Oshkosh, Winnebago County, Wisconsin.

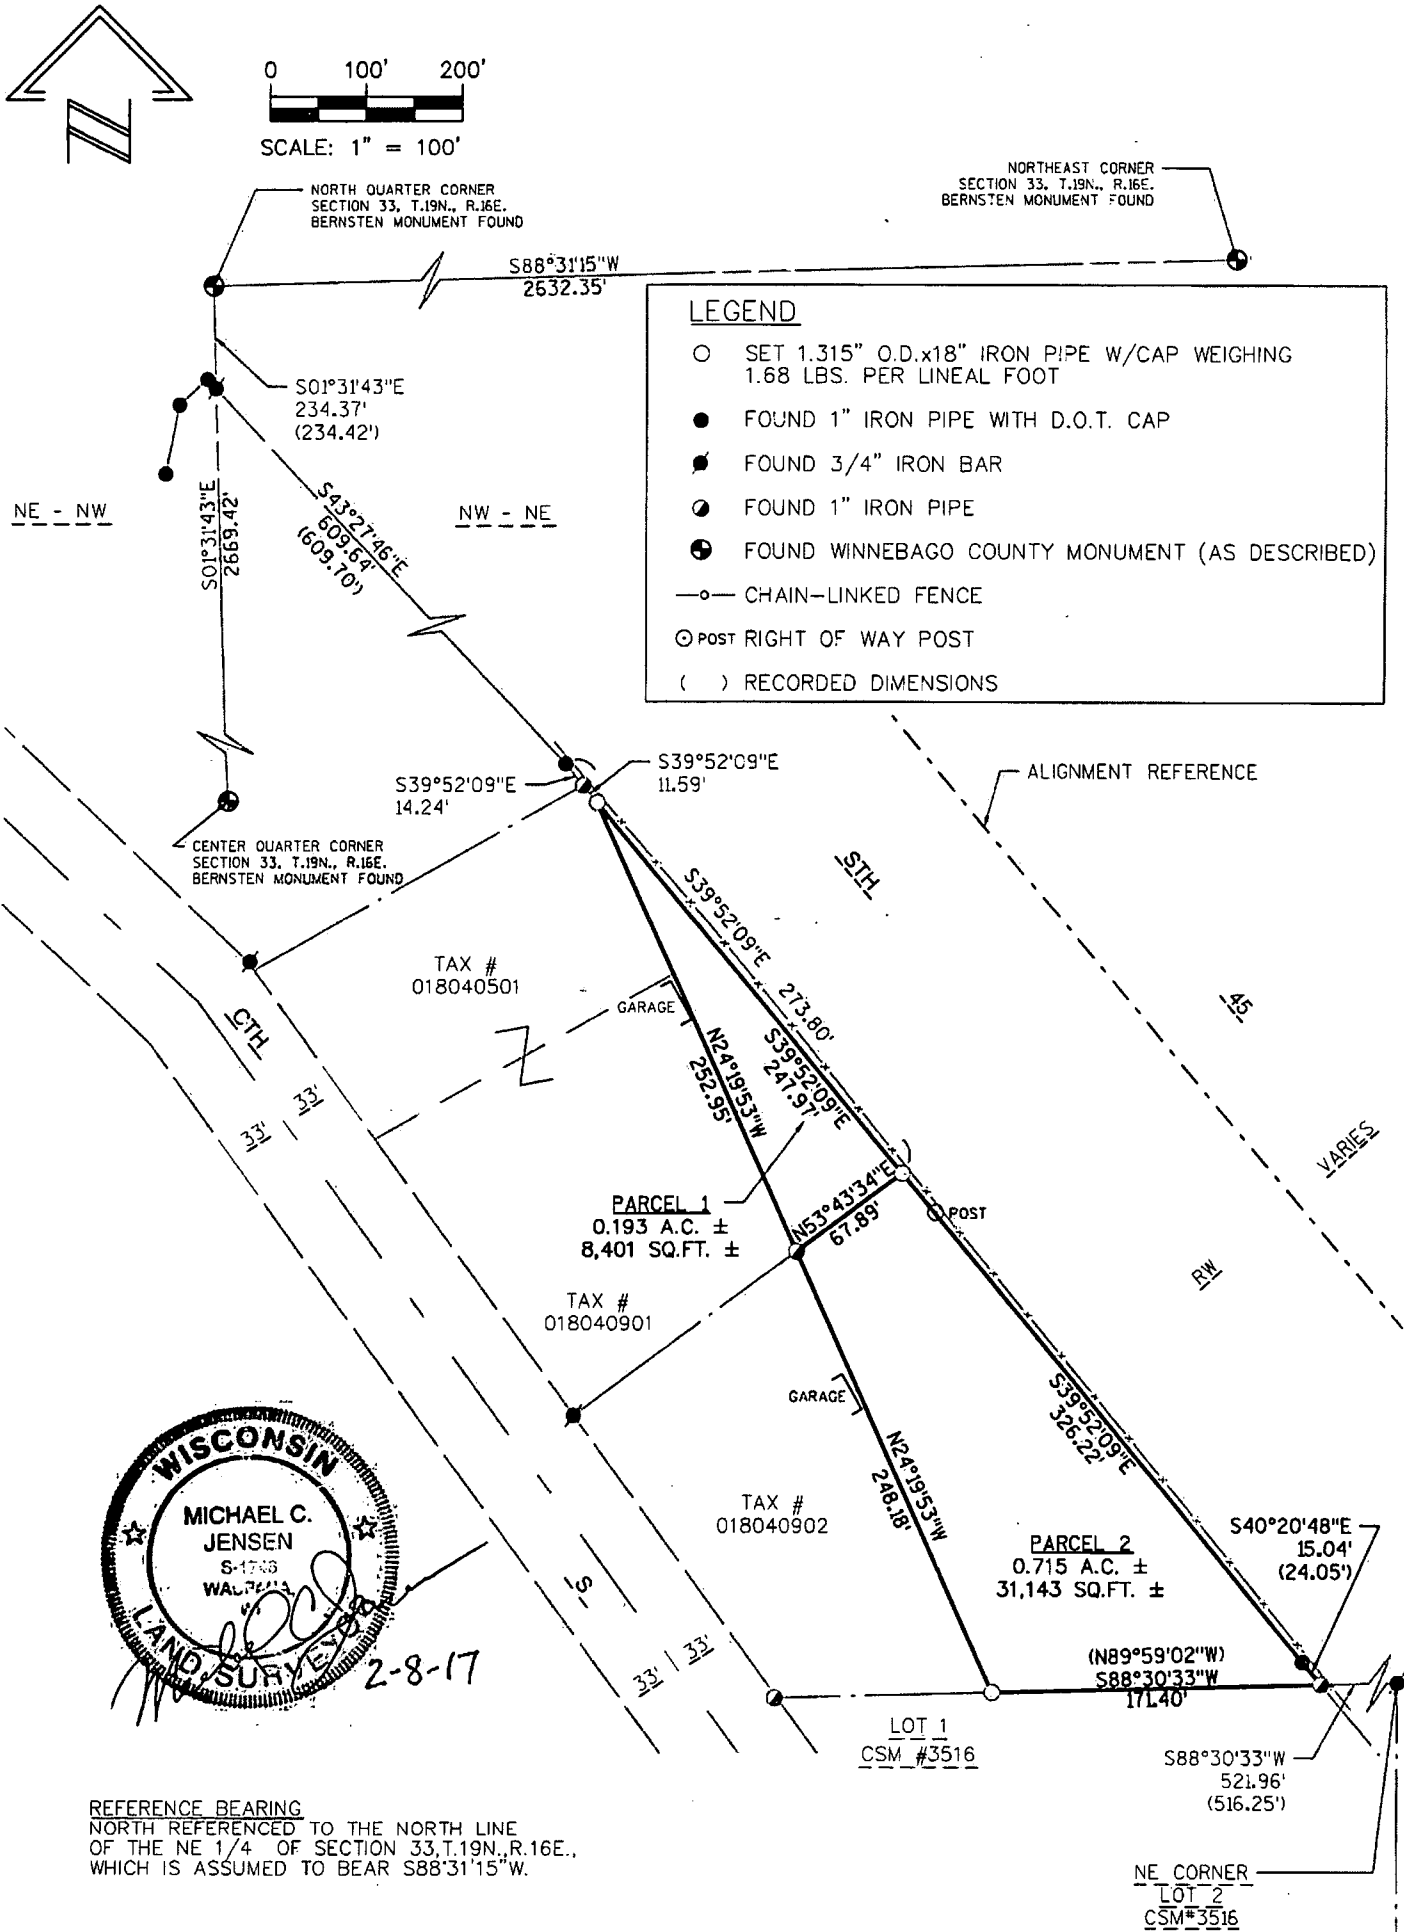

REFERENCE BEARING
NORTH REFERENCED TO THE NORTH LINE
OF THE NE 1/4 OF SECTION 33, T.19N., R.16E.,
WHICH IS ASSUMED TO BEAR S88°31'15"W.

GRAEF

1150 Springhurst Drive,
Suite 201
Green Bay, WI. 54304-5947
920 / 592 9440
920 / 592 9445 fax
www.graef-usa.com

PROJECT NUMBER: 20162044.00
DATE: 02/03/17
SCALE: 1"=100'
DRAWN BY: CRH
CHECKED BY: MCJ
APPROVED BY: MCJ