


PLAT OF SURVEY

THE WEST 97 FEET OF THE EAST 291 FEET OF LOT 9 OF BLOCK 3 OF "JACKSON HEIGHT PLAT", IN SECTION 35, TOWNSHIP 19 NORTH, RANGE 16 EAST, TOWN OF OSHKOSH, WINNEBAGO COUNTY, WISCONSIN.

SURVEY FOR:
AMBER ECKSTEIN
580 GLENDALE AVE.
OSHKOSH, WI 54901



BEARINGS ARE REFERENCED TO MATCH
"JACKSON HEIGHT PLAT"
Scale 1 inch = 30 feet

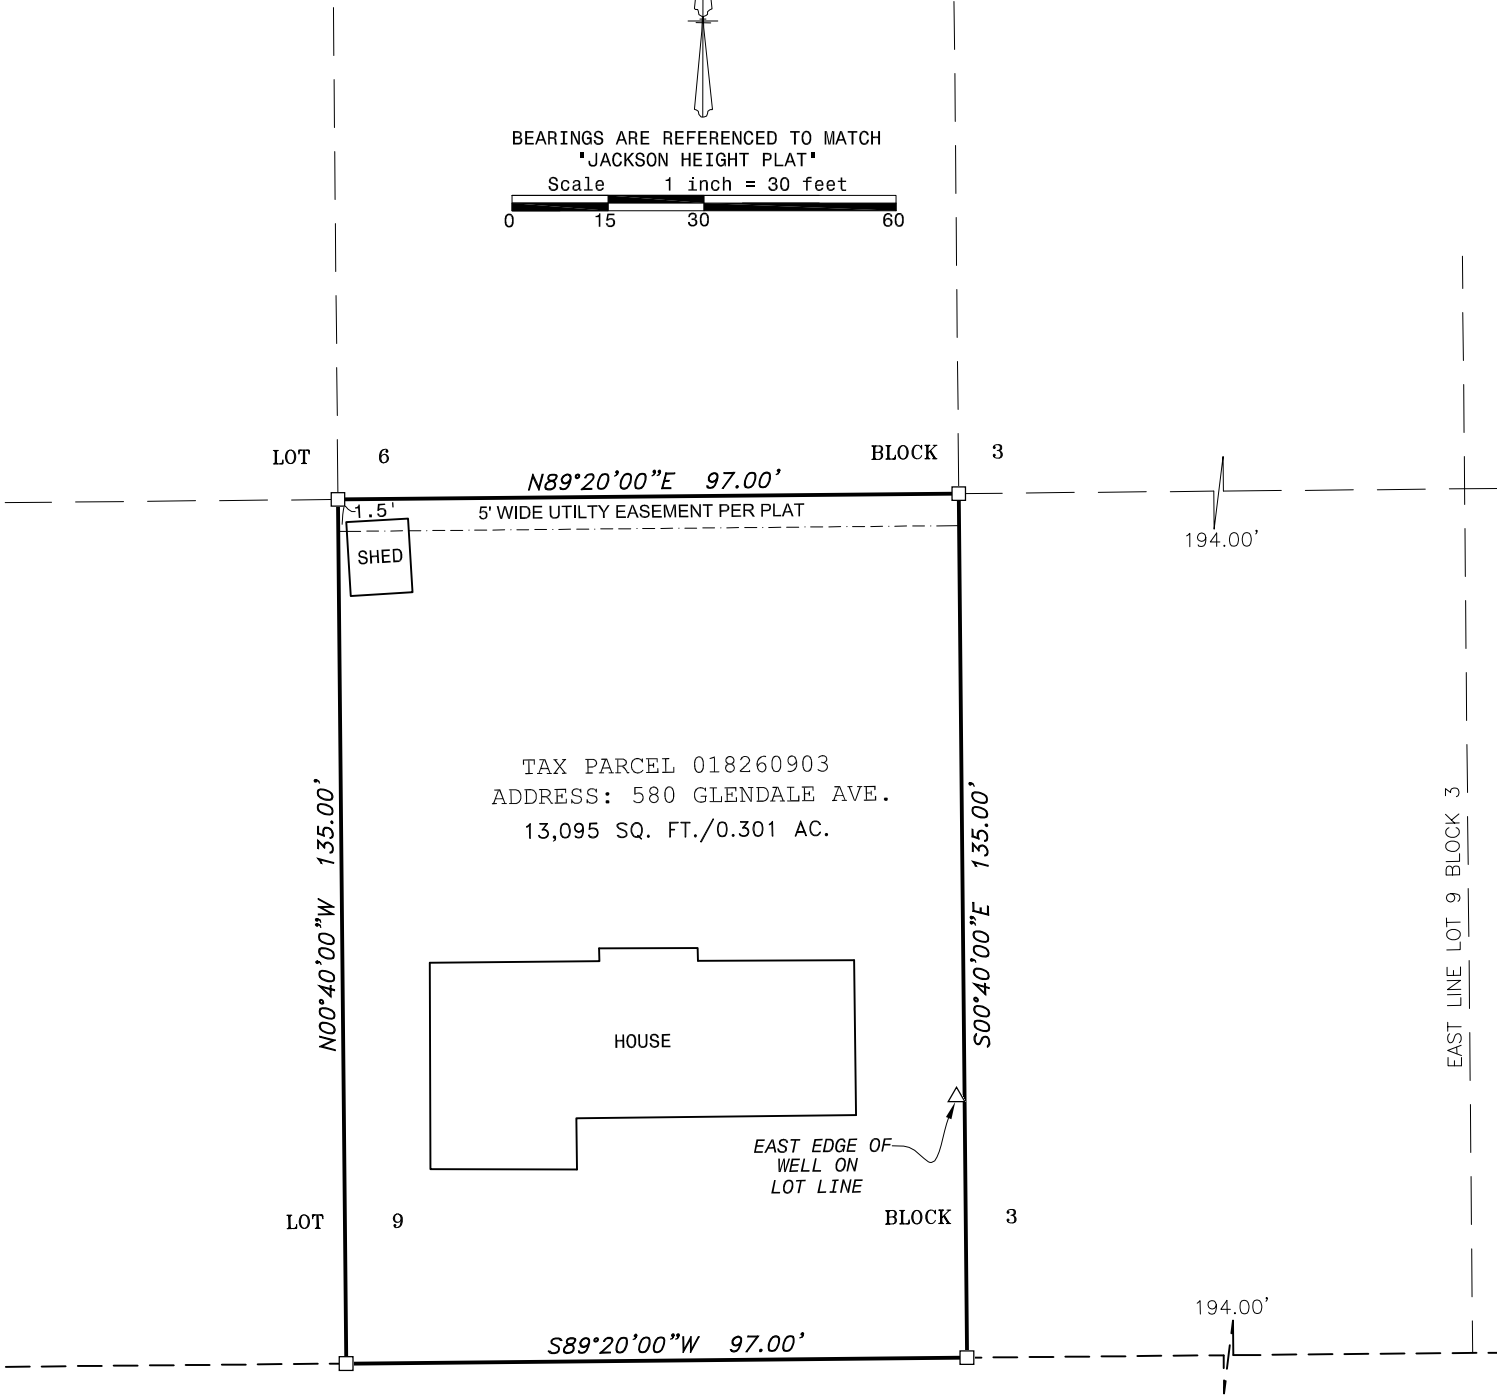

GLENDALE AVENUE
(60' WIDTH)

I, Andrew J. Shie , Wisconsin Professional Land Surveyor,
hereby certify that I have fully complied with A-E7 of the
Wisconsin State Statutes, and that I have surveyed and
mapped all boundaries shown on this map to the best of my
knowledge and belief.

Andrew J. Shie 9/25/2024
Andrew J. Shie Date
Wisconsin Professional Land Surveyor S-2504



LEGEND

FOX VALLEY
LAND SURVEYING

4321 W. College Ave., Suite 200
Appleton, WI 54914
920-474-5025
PROJECT NO. 191635-2

- 1-1/4" O.D. IRON PIPE FOUND
- △ EXISTING WELL
- - - FENCE LINE
- () RECORDED AS