


Plat of Survey

Part of the Southwest ¼ of the Southwest ¼, Section 36,
T19N, R16E, City of Oshkosh, Winnebago County, Wisconsin

North is referenced to the Wisconsin County
Coordinate System, Winnebago County. The
West line of the Southwest ¼ of Section 36,
T19N, R16E, is assumed to bear N00°47'22"W

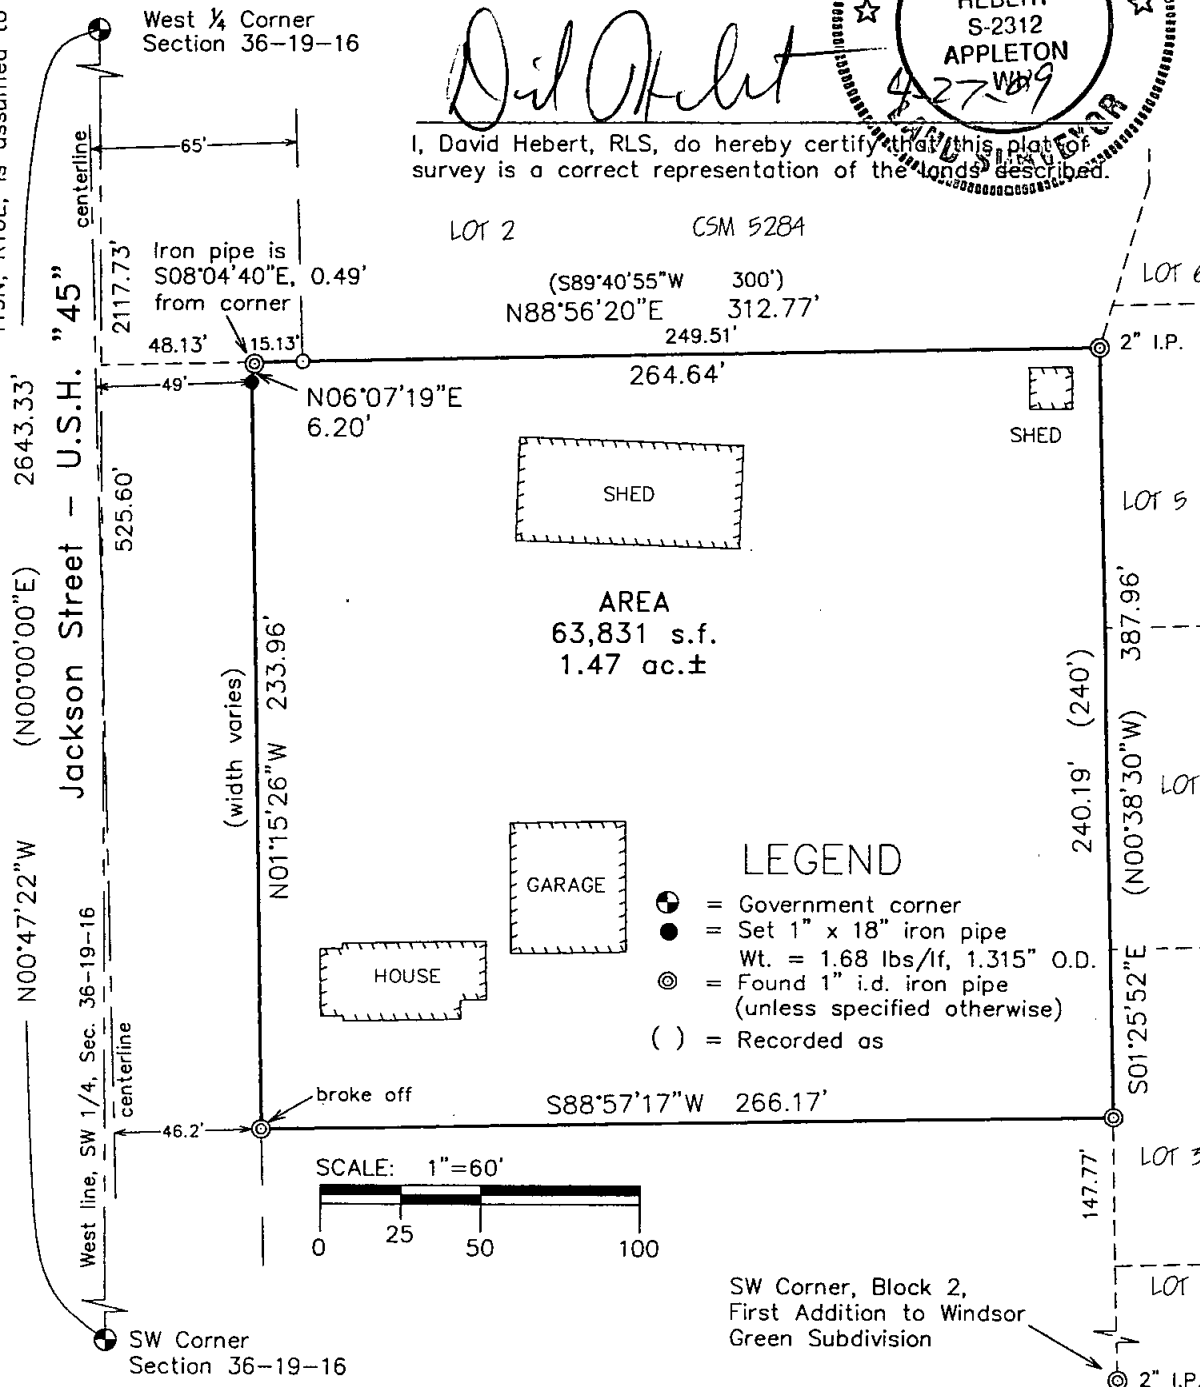

David Hebert



I, David Hebert, RLS, do hereby certify that this plat of
survey is a correct representation of the lands described.



Hebert Associates, Inc.

LAND SURVEYING • SOIL TESTING

1110 W. Wisconsin Ave. 920-734-8373
Appleton, WI 54914 Fax: 920-734-3968

FOR:
Roy Schumacher
Schumacher Marine &
Auto, Inc.
8366 HWY "76"
Neenah, WI 54956

DATE: 4-27-09
DRAFTED BY: dh
SCALE: 1"=60'
DRAWING NUMBER:
09024A01