


PLAT OF SURVEY

LOTS THIRTY TWO (32) AND THIRTY THREE (33), BLOCK FIVE (5) SECOND ADDITION TO WINDSOR GREEN SUBDIVISION
PART OF THE S.W. 1/4 OF THE S.W. 1/4 OF SECTION 36, T19N, R16E, 15TH WARD, CITY OF OSHKOSH,
WINNEBAGO COUNTY, WISCONSIN.

PREPARED BY:
SCHULER & ASSOCIATES, INC.
LAND SURVEYORS & ENGINEERS
2711 N MASON ST. SUITE F
APPLETON, WI 54914

PREPARED FOR:
THOMAS RUSCH
3807 STATE ROAD 21
OSHKOSH, WI 54904

CURVE DATA TABLE							
Id	Delta	Radius	Arc Length	Chord	Ch Bear	PC Tang Bearing	PT Tang Bearing
C1	41°47'35"	50.00'	36.47'	35.67'	N 68°52'29" W	N 47°58'42" W	N 89°46'17" W
C2	42°18'48"	50.00'	36.93'	36.09'	S 69°04'24" W	N 89°46'12" W	S 47°55'00" W

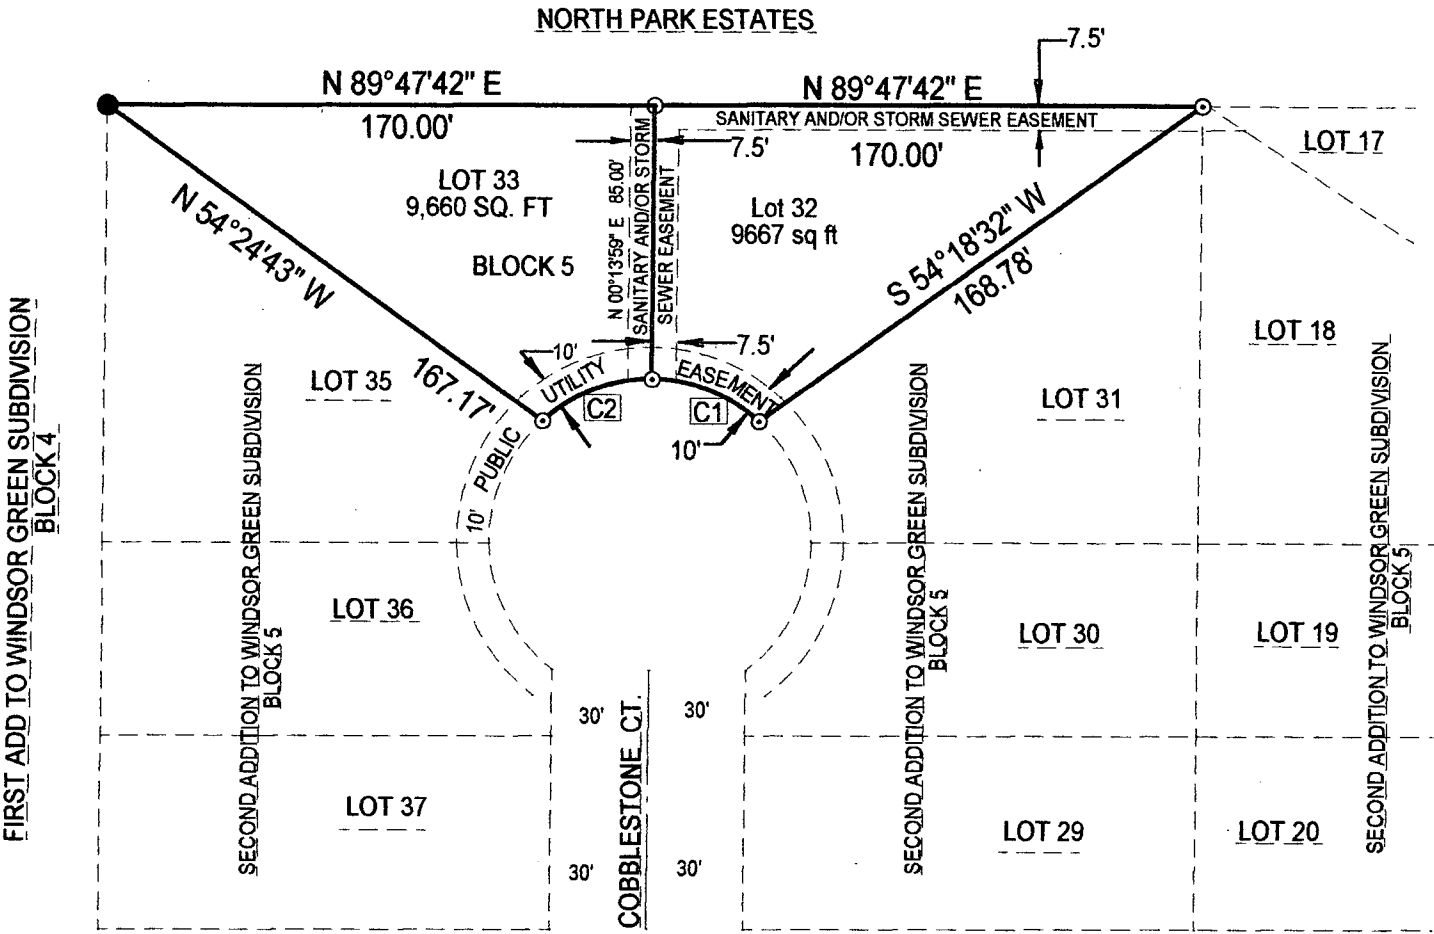

I, MICHAEL J. FRANK, WISCONSIN REGISTERED LAND SURVEYOR, HEREBY CERTIFY
THAT I HAVE SURVEYED THE ABOVE DESCRIBED PROPERTY AND THAT THE MAP SHOWN
IS A TRUE AND ACCURATE REPRESENTATION THEREOF TO THE BEST OF MY KNOWLEDGE
AND BELIEF.

DATED THIS 21ST DAY OF MARCH, 2001
Michael J. Frank
MICHAEL J. FRANK
WISCONSIN REGISTERED LAND SURVEYOR S-2123

N
BEARINGS ARE REFERENCED TO THE NORTH LINE OF SECOND
ADDITION TO WINDSOR GREEN SUBDIVISION WHICH IS
ASSUMED TO BEAR N 89 DEGREES 47 MINUTES 42 SECONDS EAST.

- LEGEND
- = 3/4" DIA. ROUND x 24" LONG STEEL REBAR
WEIGHING 1.5 LBS./LINEAL FOOT SET.
 - = 1-1/4" DIA. ROUND STEEL REBAR FOUND.
- NOTEBOOK 91 PG 14

