

PLAT OF SURVEY

ALL OF LOTS NINE (9), TEN (10), AND ELEVEN (11) OF BLOCK ONE (1) AND ALL OF LOTS SIX (6), SEVEN (7), AND EIGHT (8) OF BLOCK TWO (2) ALL IN NEUSER'S PLAT, TOWN OF NEENAH, WINNEBAGO COUNTY, WISCONSIN.

SURVEY FOR:

LOT 10, BLOCK 1 & LOT 7, BLOCK 2
SCOTT LOCY
476 RAINBOW BEACH ROAD
NEENAH, WI 54946

LOT 11, BLOCK 1 & LOT 8, BLOCK 2
DANIEL HOEL
474 RAINBOW BEACH ROAD
NEENAH, WI 54956

LOT 12, BLOCK 1 & LOT 9, BLOCK 2
DAVID JURY
472 RAINBOW BEACH ROAD
NEENAH, WI 54956




SCALE
1" = 50'

BEARINGS ARE REFERENCED TO THE
NORTH RIGHT-OF-WAY LINE OF
RAINBOW BEACH ROAD ASSUMED
TO BEAR N 41°40'00" E

LEGEND

- 1" IRON PIPE SET
- 1.5" IRON PIPE FOUND
- 1" IRON PIPE FOUND
- () RECORDED AS

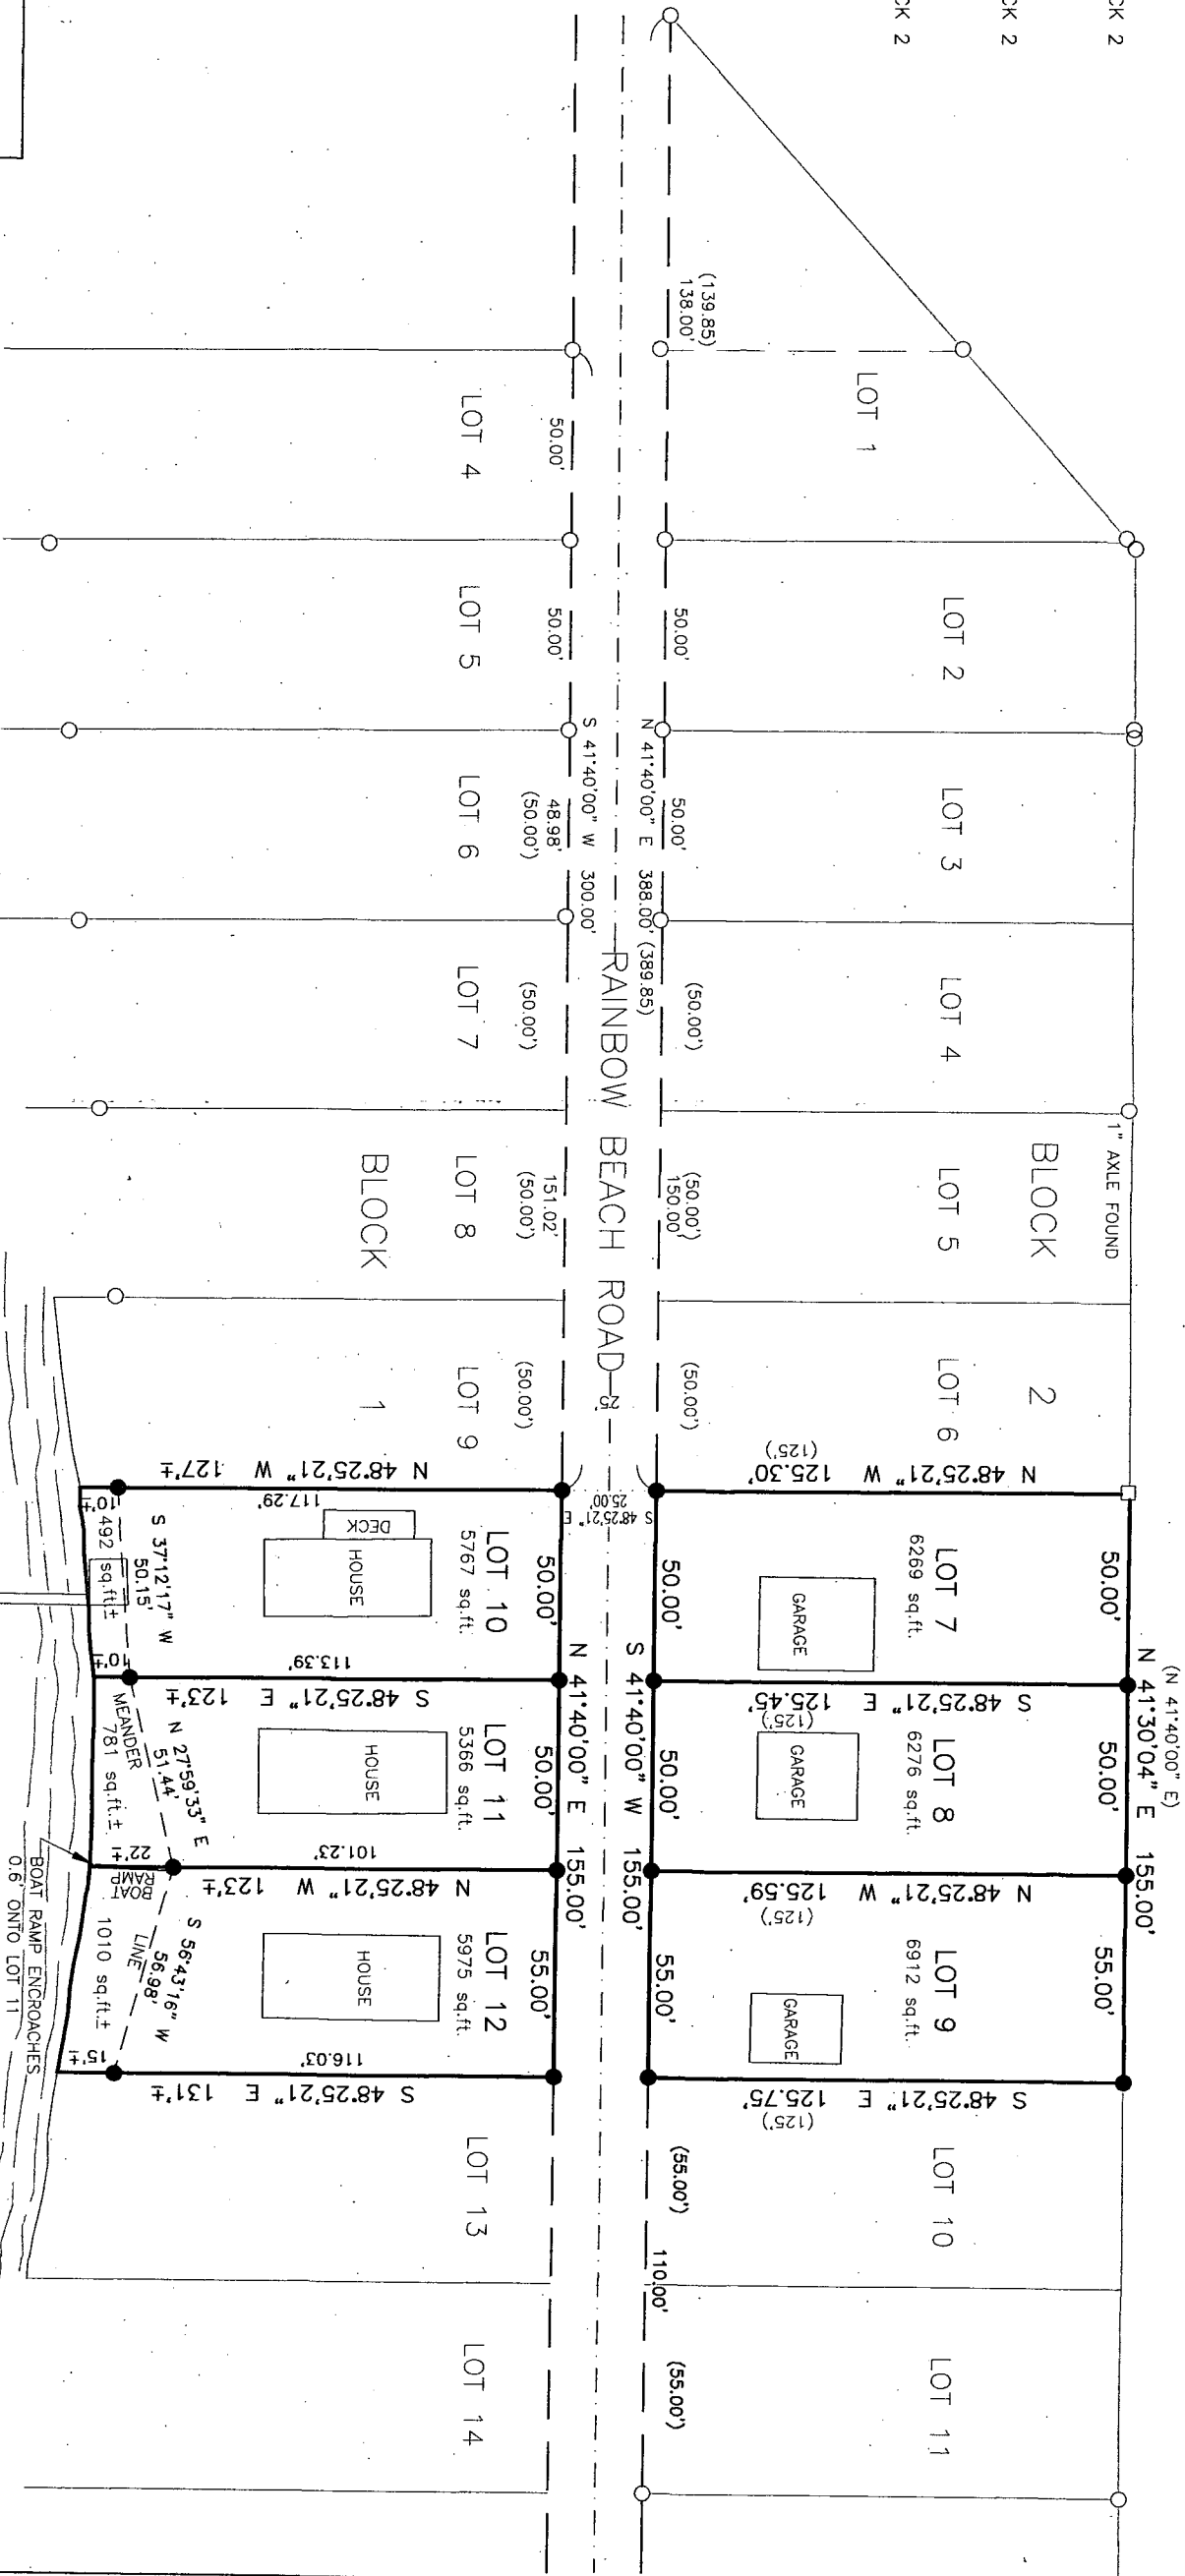

920.422.2829

SURVEYOR'S CERTIFICATE:
I CRAIG LOCY, REGISTERED LAND SURVEYOR,
DO HEREBY CERTIFY THAT THE ABOVE
DESCRIBED PROPERTY WAS SURVEYED AND
MAPEE IN ACCORDANCE WITH AE-7 OF
WISCONSIN ADMINISTRATIVE CODE AND IS
CORRECT TO THE BEST OF MY KNOWLEDGE
AND BELIEF. PROPERTY IS SUBJECT TO ALL
EASEMENTS AND RESTRICTIONS OF RECORD.

Craig Locy
CRAIG LOCY
#2940
6/16/14

