
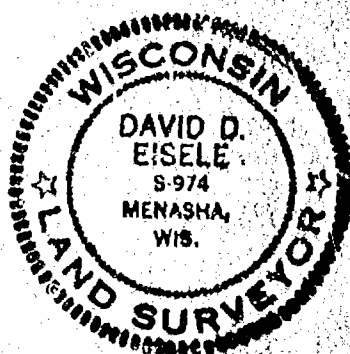


PLAT OF SURVEY

Part of the East 1/2 of the Northeast 1/4 of Section 3, Town 19 North, Range 17 East, Town of Neenah, Winnebago County, Wisconsin.

For: Kenneth Bonkoski

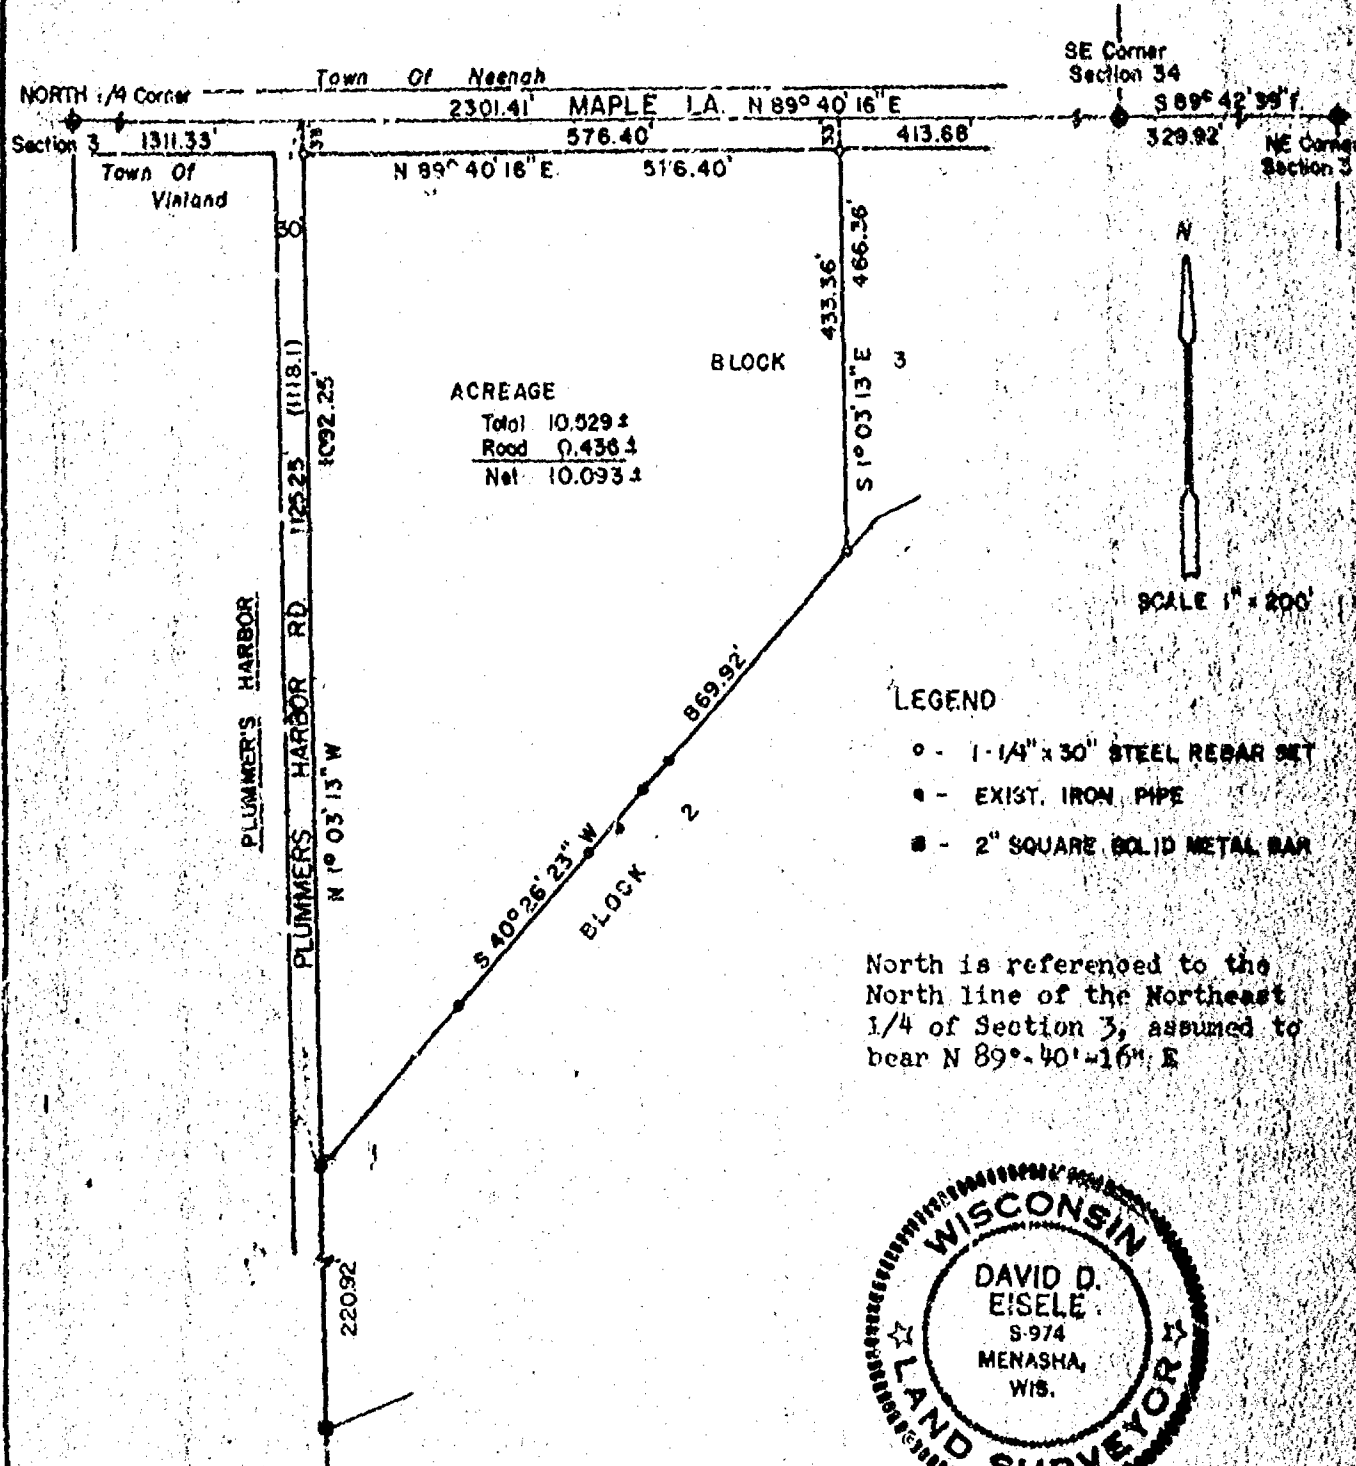

SURVEYOR'S CERTIFICATE:

I, David D. Eisele, hereby certify that I have surveyed the property as shown and described, according to official records and that the plat above drawn is an accurate and correct representation of said survey December 21, 1981.

David D. Eisele
David D. Eisele R.L.S. S-974



Martenson & Eisele, Inc.
CONSULTING ENGINEERING & LAND SURVEYING
1919 AMERICAN COURT
NEENAH WIS. 54956
PHONE - 731-0881

DRAWN BY	CFC	BOOK	22
DATE	12/18/81	PAGE	34-35
		PROJECT	265-2