


39
17

FLOOD PLAIN SURVEY


Lots 18 and 19 in the PLAT OF PLUMMER'S
HARBOR, Town of Neenah, Winnebago
County, Wisconsin

SURVEY FOR:
DAVID YOSELOFF

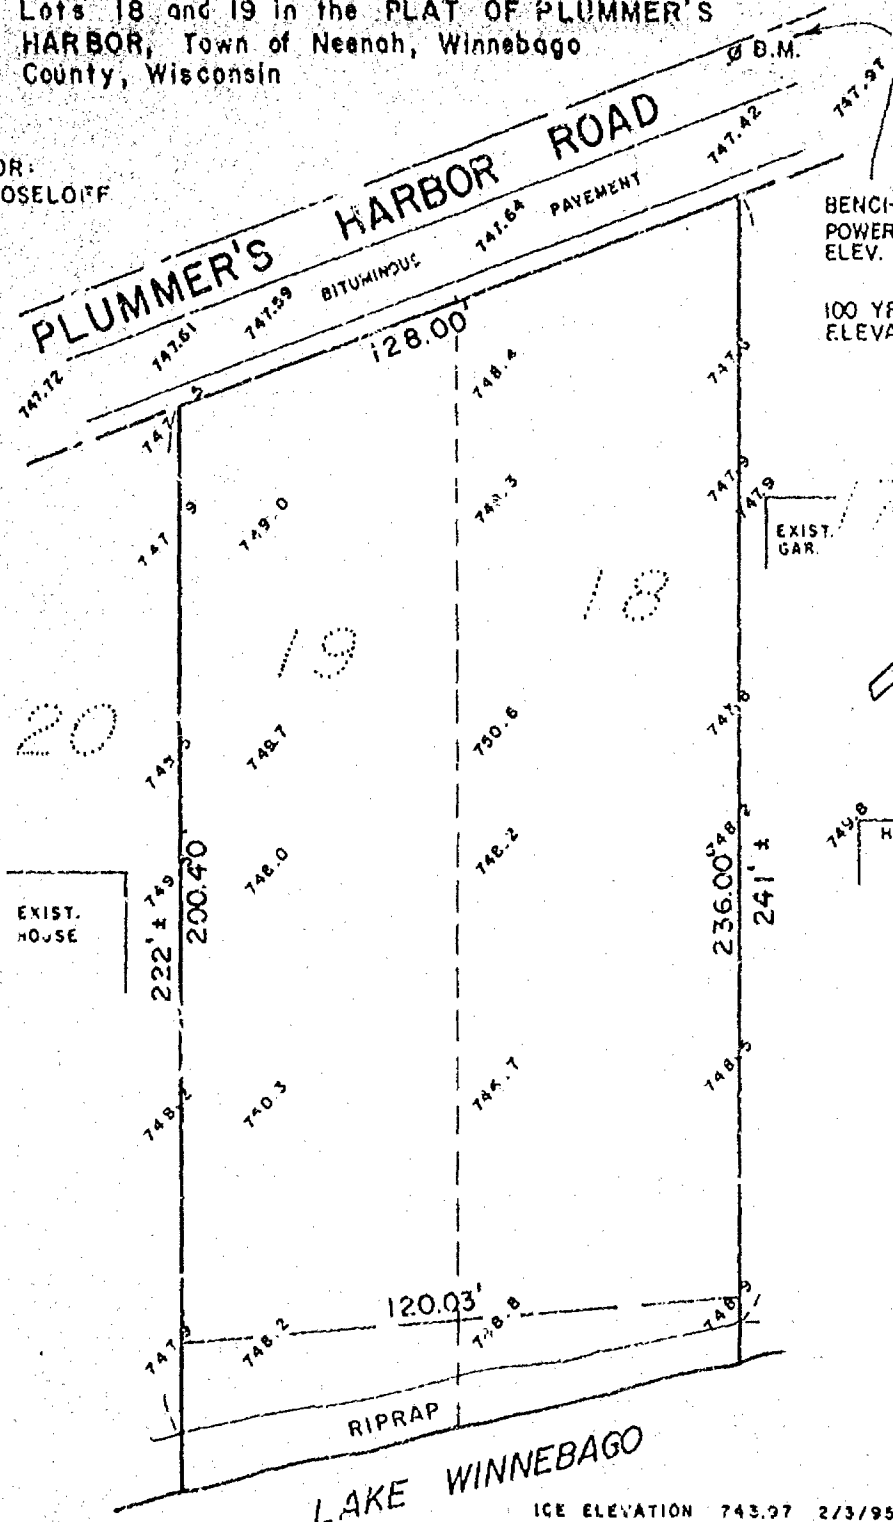


BENCHMARK: NAIL IN
POWER POLE NO. 52-922
ELEV. 748.54

100 YR. FLOOD
ELEVATION 749.50

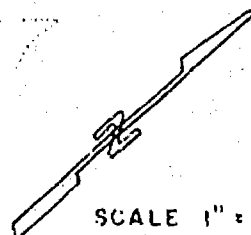

LEGEND

748.2 EXISTING SPOT ELEVATION

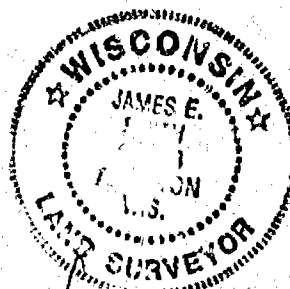

FEB 8, 1975 *James Martenson*
Date Wisconsin Registered Land Surveyor



Martenson & Eisele, Inc.
CONSULTING ENGINEERING & LAND SURVEYING
1919 AMERICAN COURT
NEENAH, WI 54956
PHONE (414)-731-0381

PROJECT NO. 265-188

FIELD BOOK _____ PAGE _____
DISK _____ FILE _____

This instrument was drafted by: poe