


PLAT OF SURVEY

LOT EIGHT (8), IN FALLMARK ESTATES, TOWN OF NEENAH, WINNEBAGO COUNTY, WISCONSIN.

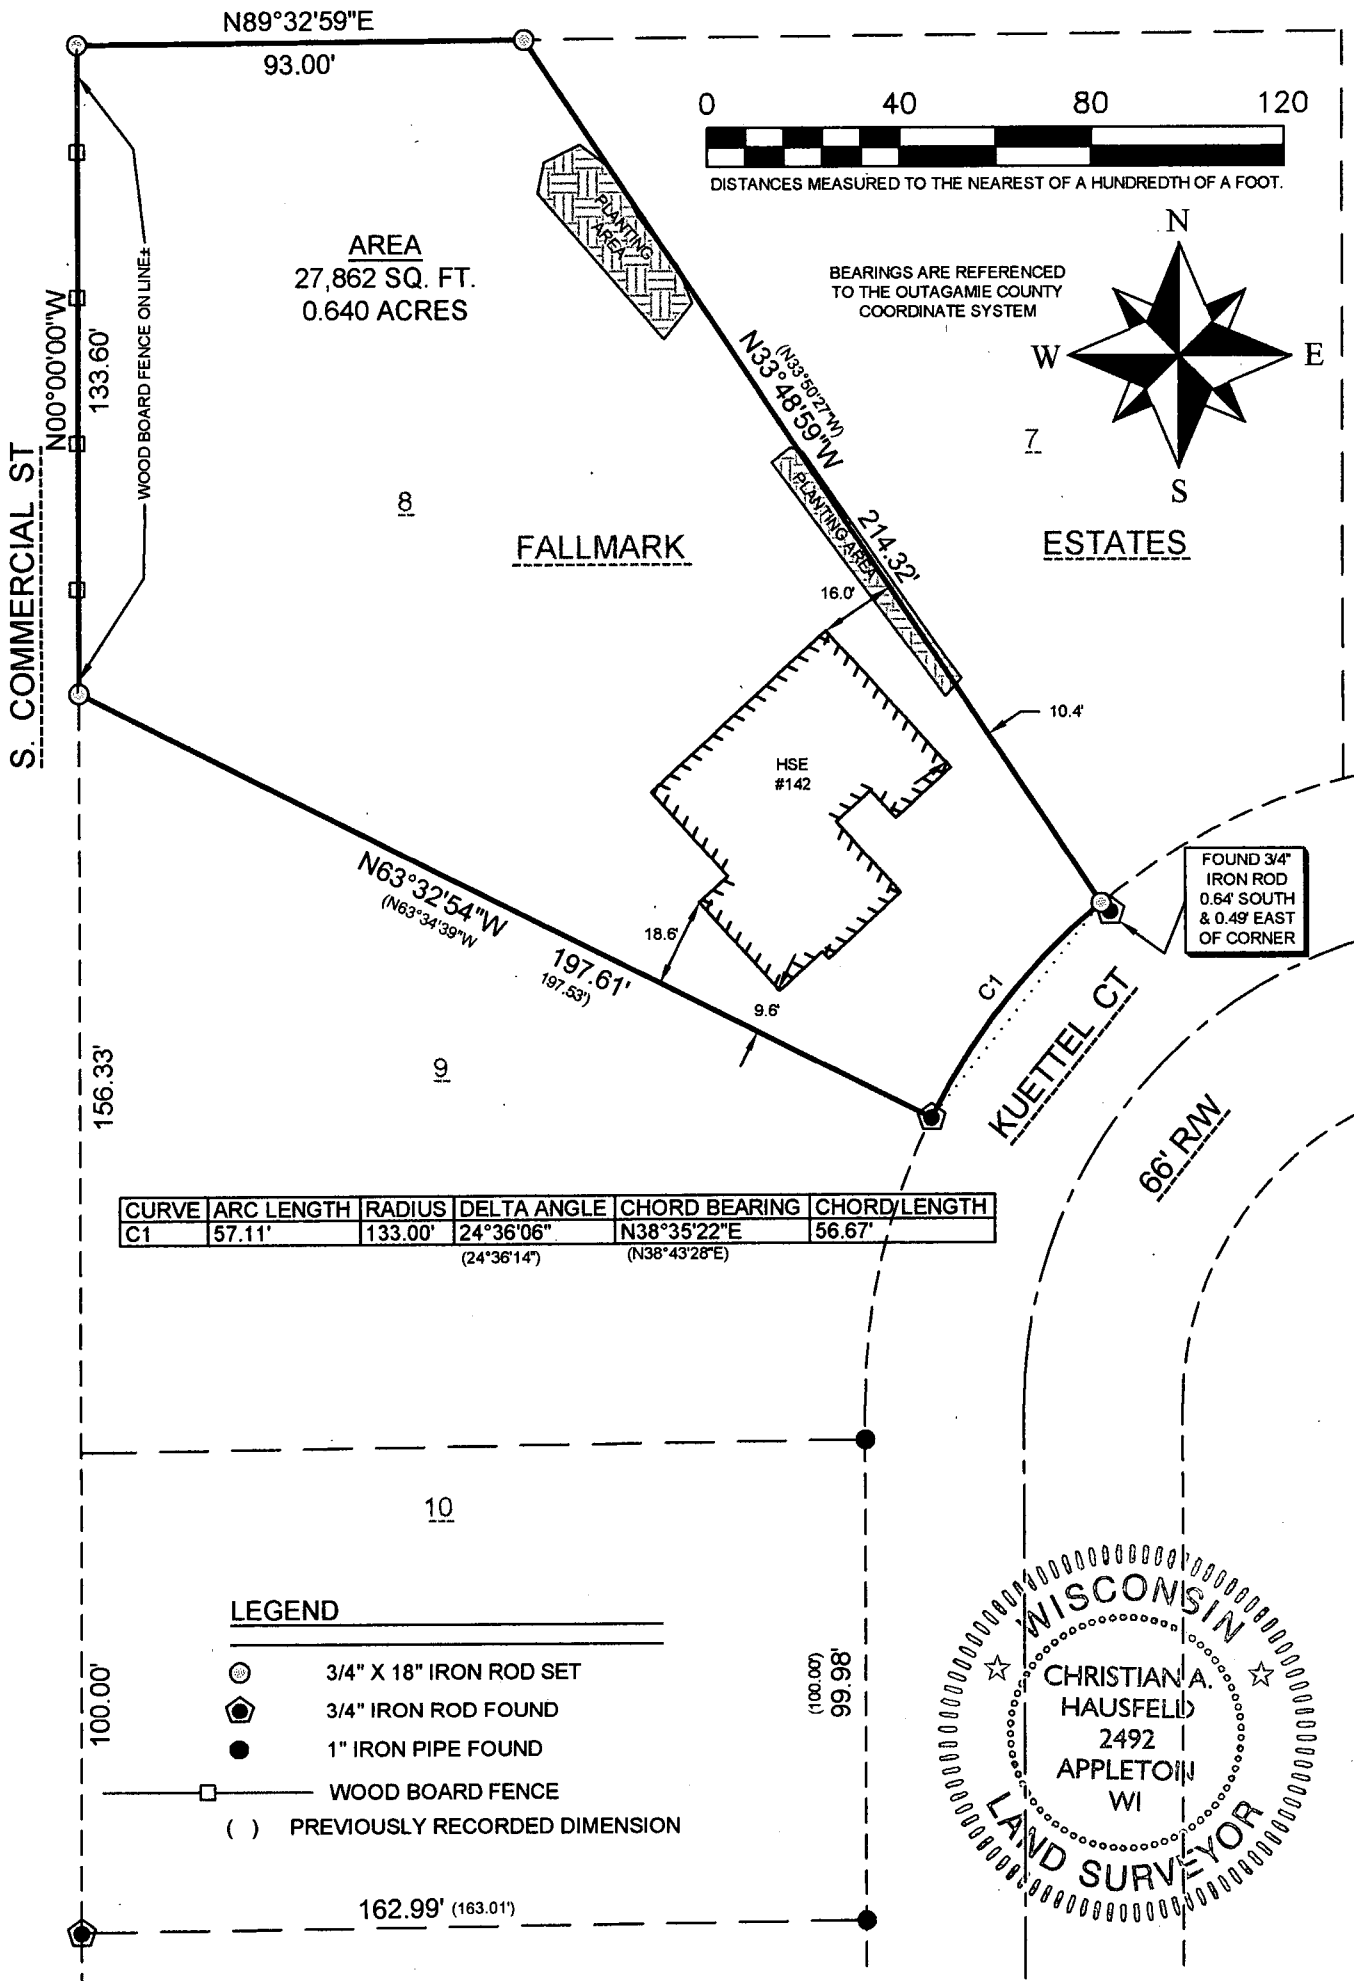


SURVEYOR'S CERTIFICATE:

I, CHRISTIAN A. HAUSFELD, WISCONSIN PROFESSIONAL LAND SURVEYOR, HEREBY CERTIFY THAT I HAVE SURVEYED THE ABOVE DESCRIBED PROPERTY AND THAT THE MAP SHOWN IS A TRUE AND ACCURATE REPRESENTATION THEREOF TO THE BEST OF MY KNOWLEDGE AND BELIEF.

DATED THIS 31st DAY OF July 2017

CHRISTIAN A. HAUSFELD
WISCONSIN PROFESSIONAL LAND SURVEYOR 3-2492
CHRISTIAN A. HAUSFELD

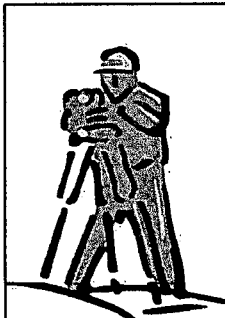

PRECISION LAND SURVEYING, LLC
1024 W. TAYLOR ST. APPLETON, WI 54914
(920) 205-4895

DRAWN BY CAH	DATE 7/31/2017	SURVEY FOR TIFFANY MILLAR PICCIRILLI
APPROVED CAH	DATE 7/31/2017	142 KUETTEL CT NEENAH, WI 54956
SCALE 1" = 40'	SHEET 1 OF 1	PROJECT NO. 8835