


CERTIFICATE OF SURVEY

PART OF THE SOUTH 1/2 OF THE NORTHWEST 1/4 OF SECTION 3, TOWNSHIP 19 NORTH,
RANGE 17 EAST, TOWN OF NEENAH, WINNEBAGO COUNTY, WISCONSIN. BEING LANDS DESCRIBED
IN DOCUMENT NO. 484939

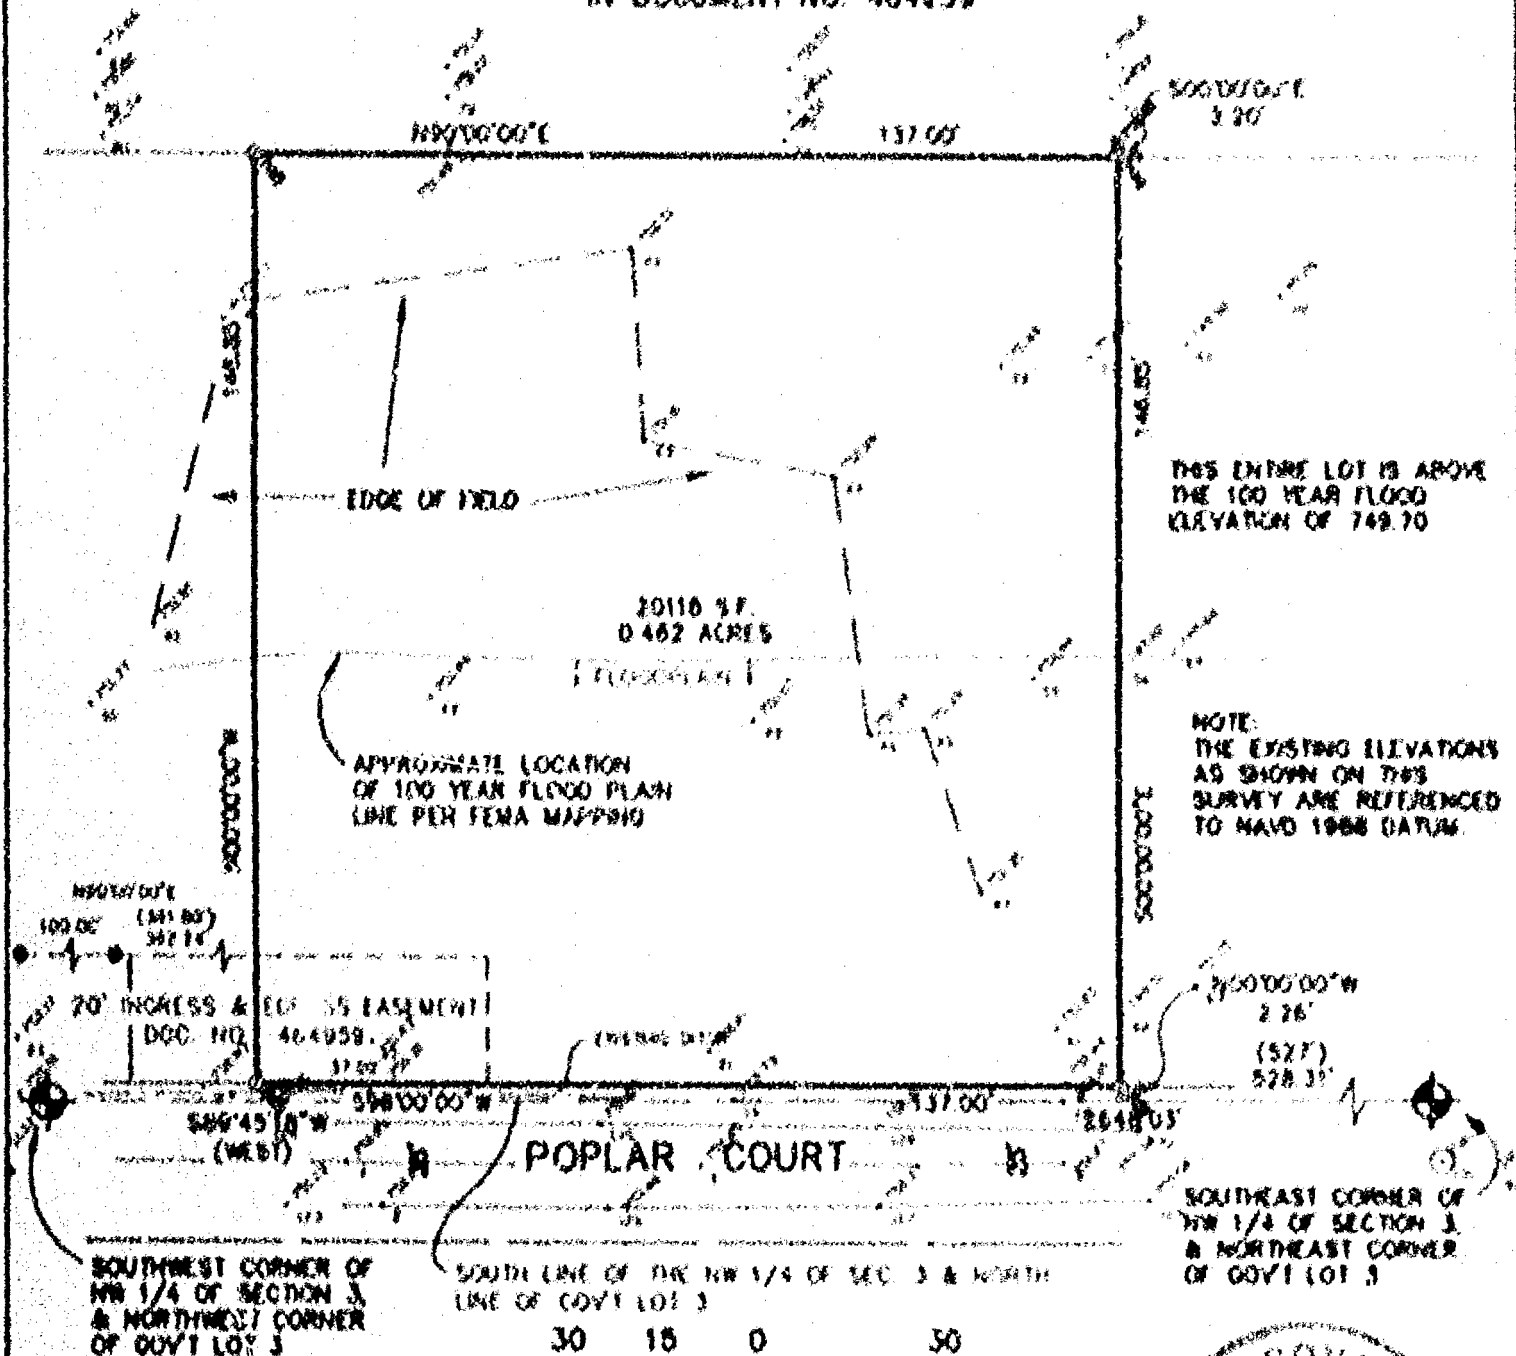

FOR: - TONI CHAMBLIK
- 1275 MERRITT AVE.
- OSHKOSH WI 54901

LEGEND

- -- 3/4" x 24" ROUND IRON REBAR
WEIGHING 1.5 LB./LINEAL FT. SET
- -- 1" OUTSIDE DIA. PIPE FOUND
- () -- RECORDED BEARING AND/OR DISTANCE
- S.F. -- SQUARE FEET
- ① -- 2" PIPE FOUND
- -- MANHOLE





2010-11-10

The property as shown and described on this map was surveyed under my direction and control according to the Wisconsin Administrative Code, Chapter A-17 of Minimum Standards for Property Surveys, and is a correct representation of said survey to the best of my knowledge and belief.

7-18-07
del

100-443887-100



McMAHON
ASSOCIATES, INC.

- ENGINEERS
- ARCHITECTS
- SCIENTISTS
- SURVEYORS

1445 McMahon Drive Neenah, WI 54956






CERTIFICATE OF SURVEY

PART OF THE SOUTH 1/2 OF THE NORTHWEST 1/4 OF SECTION 3, TOWNSHIP 19 NORTH, RANGE 17 EAST, TOWN OF NEENAH, WINNEBAGO COUNTY, WISCONSIN. BEING LANDS DESCRIBED IN DOCUMENT NO. 464959

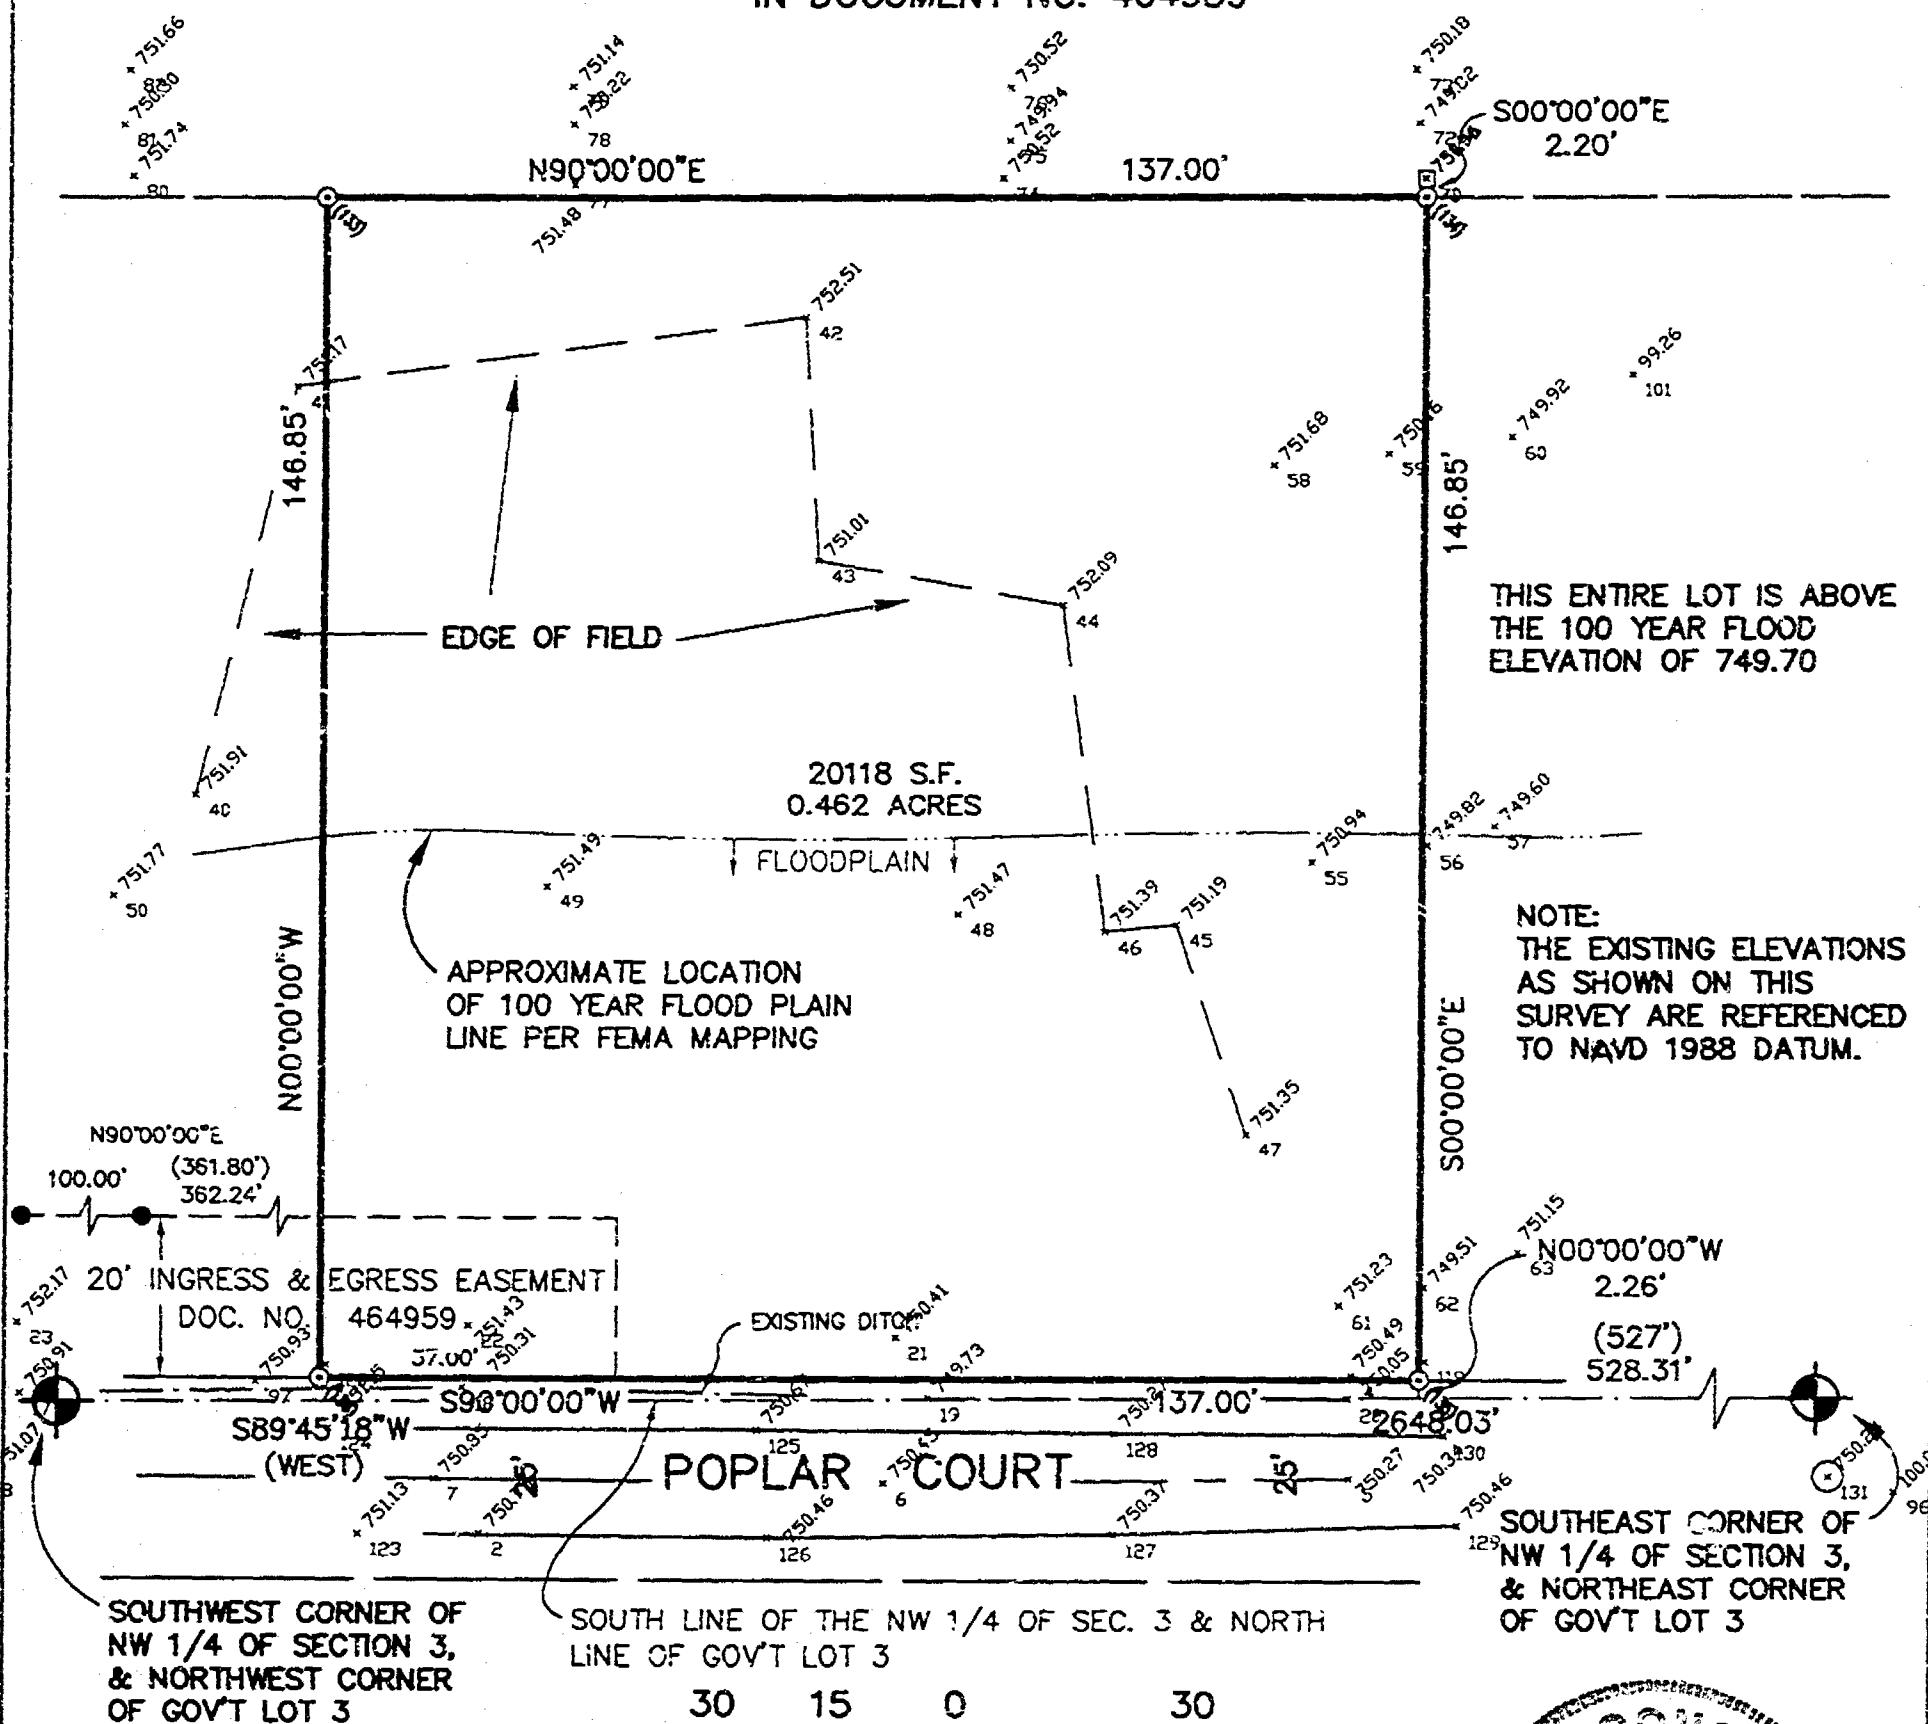


FOR: - TOM CHMELIK
- 1275 MERRITT AVE.
- OSHKOSH WI 54901

LEGEND

- - 3/4" x 24" ROUND IRON REBAR WEIGHING 1.5 lbs./lineal ft. SET
- - 1" OUTSIDE DIA. PIPE FOUND
- () - RECORDED BEARING AND/OR DISTANCE
- S.F. - SQUARE FEET
- - 2" PIPE FOUND
- - MANHOLE
- ⊕ - CERTIFIED LAND CORNER WINNEBAGO COUNTY BERNTSEN MONUMENT

SCALE - FEET

BEARINGS ARE REFERENCED TO THE SOUTH LINE OF THE NORTHWEST 1/4 OF SECTION 3, TOWNSHIP 19 NORTH, RANGE 17 EAST, TOWN OF NEENAH, WINNEBAGO COUNTY, WISCONSIN, WHICH IS ASSUMED TO BEAR S89°45'18"W.

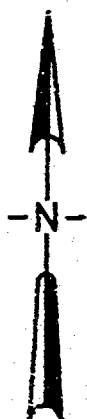

SURVEYOR'S CERTIFICATE

The property as shown and described on this map was surveyed under my direction and control according to the Wisconsin Administrative Code, Chapter A-E7 of Minimum Standards for Property Surveys, and is a correct representation of said survey, to the best of my knowledge and belief.

2-15-02
date

David M. Schmalz
Registered Land Surveyor

REVISED THIS 28TH DAY OF AUGUST, 2002.

C:\DWGDEW\C933\91648-00\POPCTLOT.dwg 08/28/02 1:16 PM


McMAHON ■ ENGINEERS
ASSOCIATES, INC. ■ ARCHITECTS
■ SCIENTISTS
■ SURVEYORS
1445 McMahon Drive Neenah, WI 54956

Project No. C933 91648 Date AUG., 2001 Scale 1" = 30'
Drawn By: BAB Field Book: Page:
Mailing Address:
P.O. Box 1025 Neenah, WI 54957-1025
TEL: 920-751-4200 FAX: 920-751-4284

File No.
CAD

CERTIFICATE OF SURVEY

PART OF THE SOUTH 1/2 OF THE NORTHWEST 1/4 OF SECTION 3, TOWNSHIP 19 NORTH, RANGE 17 EAST, TOWN OF HEENAH, WINNEBAGO COUNTY, WISCONSIN, BEING LANDS DESCRIBED IN DOCUMENT NO. 484959

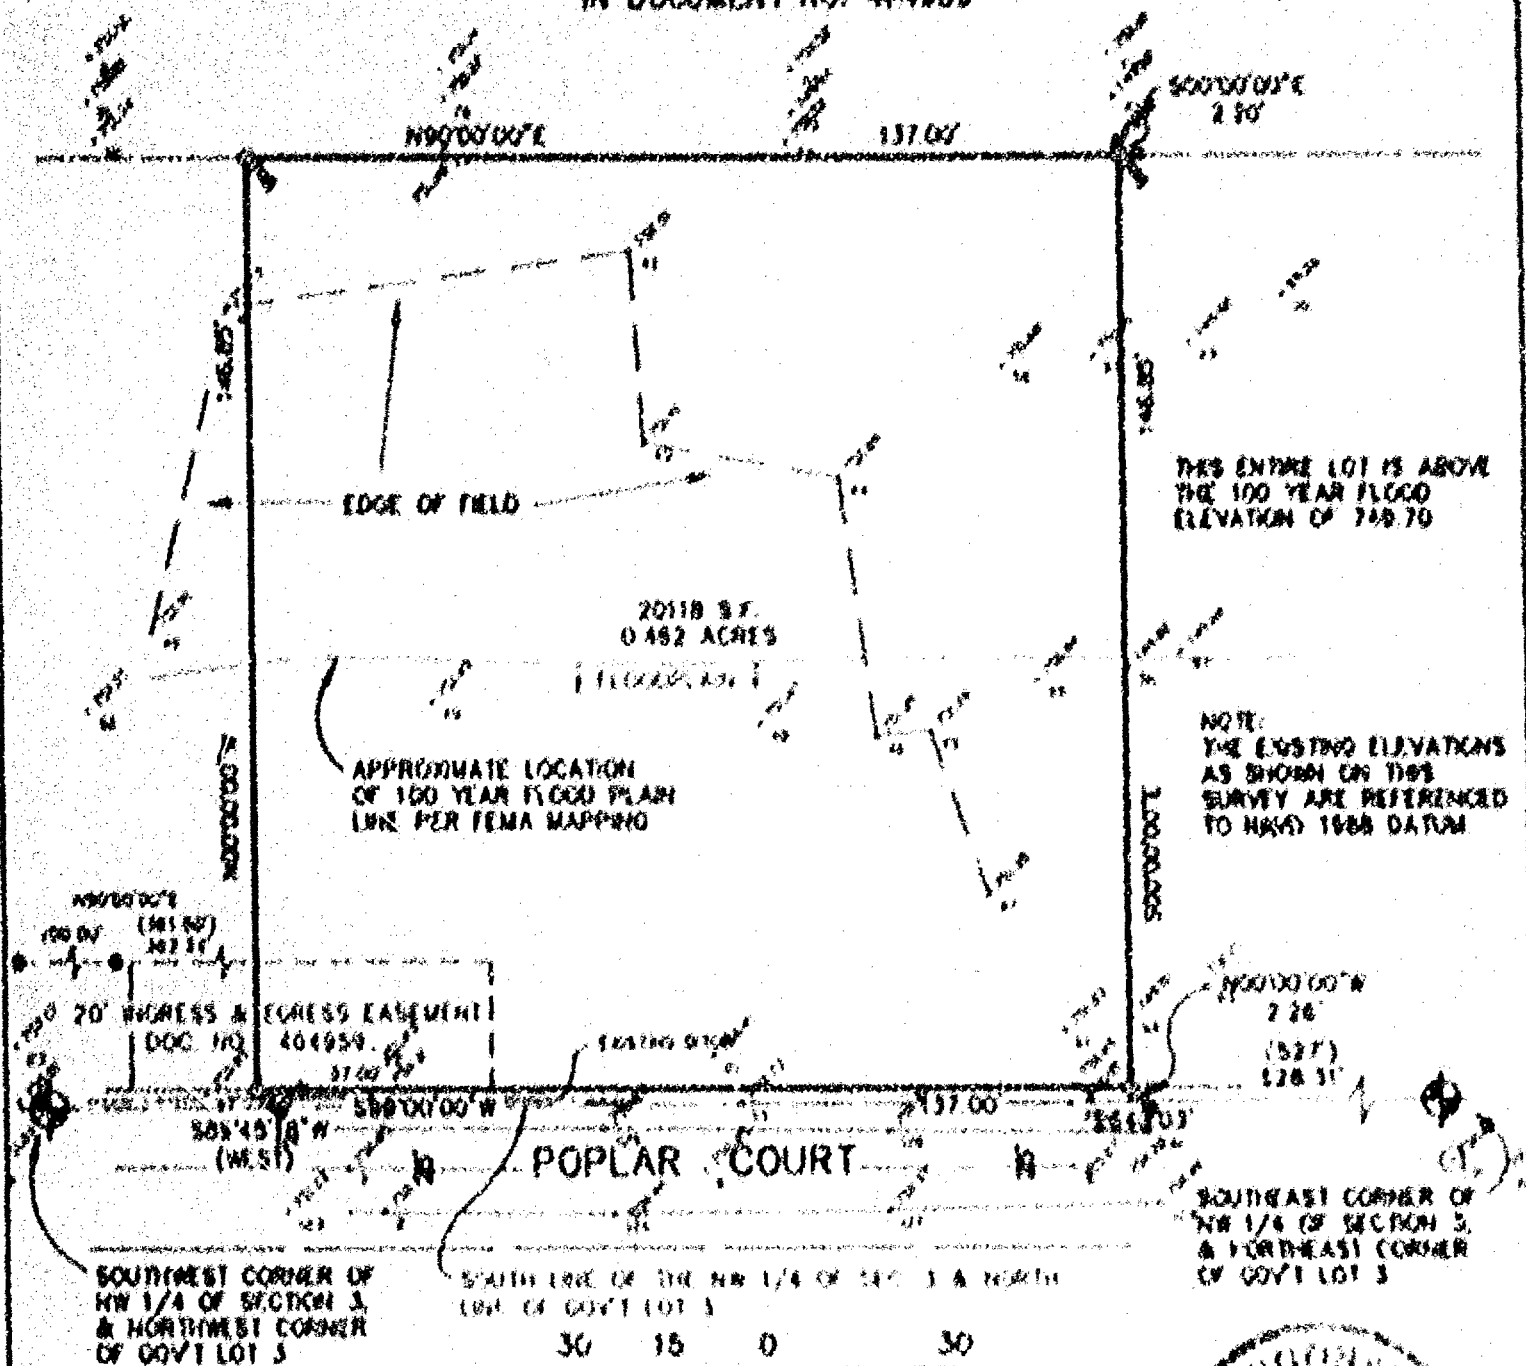

FOR: - TOM CHWELK
- 1275 MERRITT AVE.
- OSHTOSH WI 54901

LEGEND

- - 3/4" x 24" ROUND IRON REBAR
INDICATED 15 lbs./ft. 11 SET
- - 1" OUTSIDE DIA. PIPE FOUND
- () - RECORDED BEARING AND/OR DISTANCE
- S.F. - SQUARE FEET
- - 2" PIPE FOUND
- - MARKER
- ⊙ - CERTIFIED LAND CORNER WINNEBAGO COUNTY BERTHREN MONUMENT

SCALE - FEET


REGISTERED CERTIFICATE

The property as shown and described on this map was surveyed under my direction and control according to the Wisconsin Administrative Code, Chapter A-27 of Minimum Standards for Property Surveys, and is a correct representation of said survey to the best of my knowledge and belief.

7-15-02
2015

James M. Schmitz
Registered Land Surveyor

C:\WORK\W1933\191818-20V-ARCH01.dwg 08/20/02 1:16 PM

REVISED DWS 28TH DAY OF AUGUST, 2002

McMAHON
ASSOCIATES, INC.

• ENGINEERS
• ARCHITECTS
• SCIENTISTS
• SURVEYORS

1445 McMahon Drive Heenah, WI 54956

Project No. 5933 21819 Date AUG. 2002 Scale 1" = 30'


Drawn By: BJB Field Book: Pgs: 10

Mailing Address:

P.O. Box 1025 Heenah, WI 54957-1025
TEL: 920-751-4200 FAX: 920-751-4384

CERTIFICATE OF SURVEY

PART OF THE SOUTH 1/2 OF THE NORTHWEST 1/4 OF SECTION 3, TOWNSHIP 19 NORTH, RANGE 17 EAST, TOWN OF NEENAH, *Winnebago* COUNTY, WISCONSIN. BEING LANDS DESCRIBED IN DOCUMENT NO. 464959

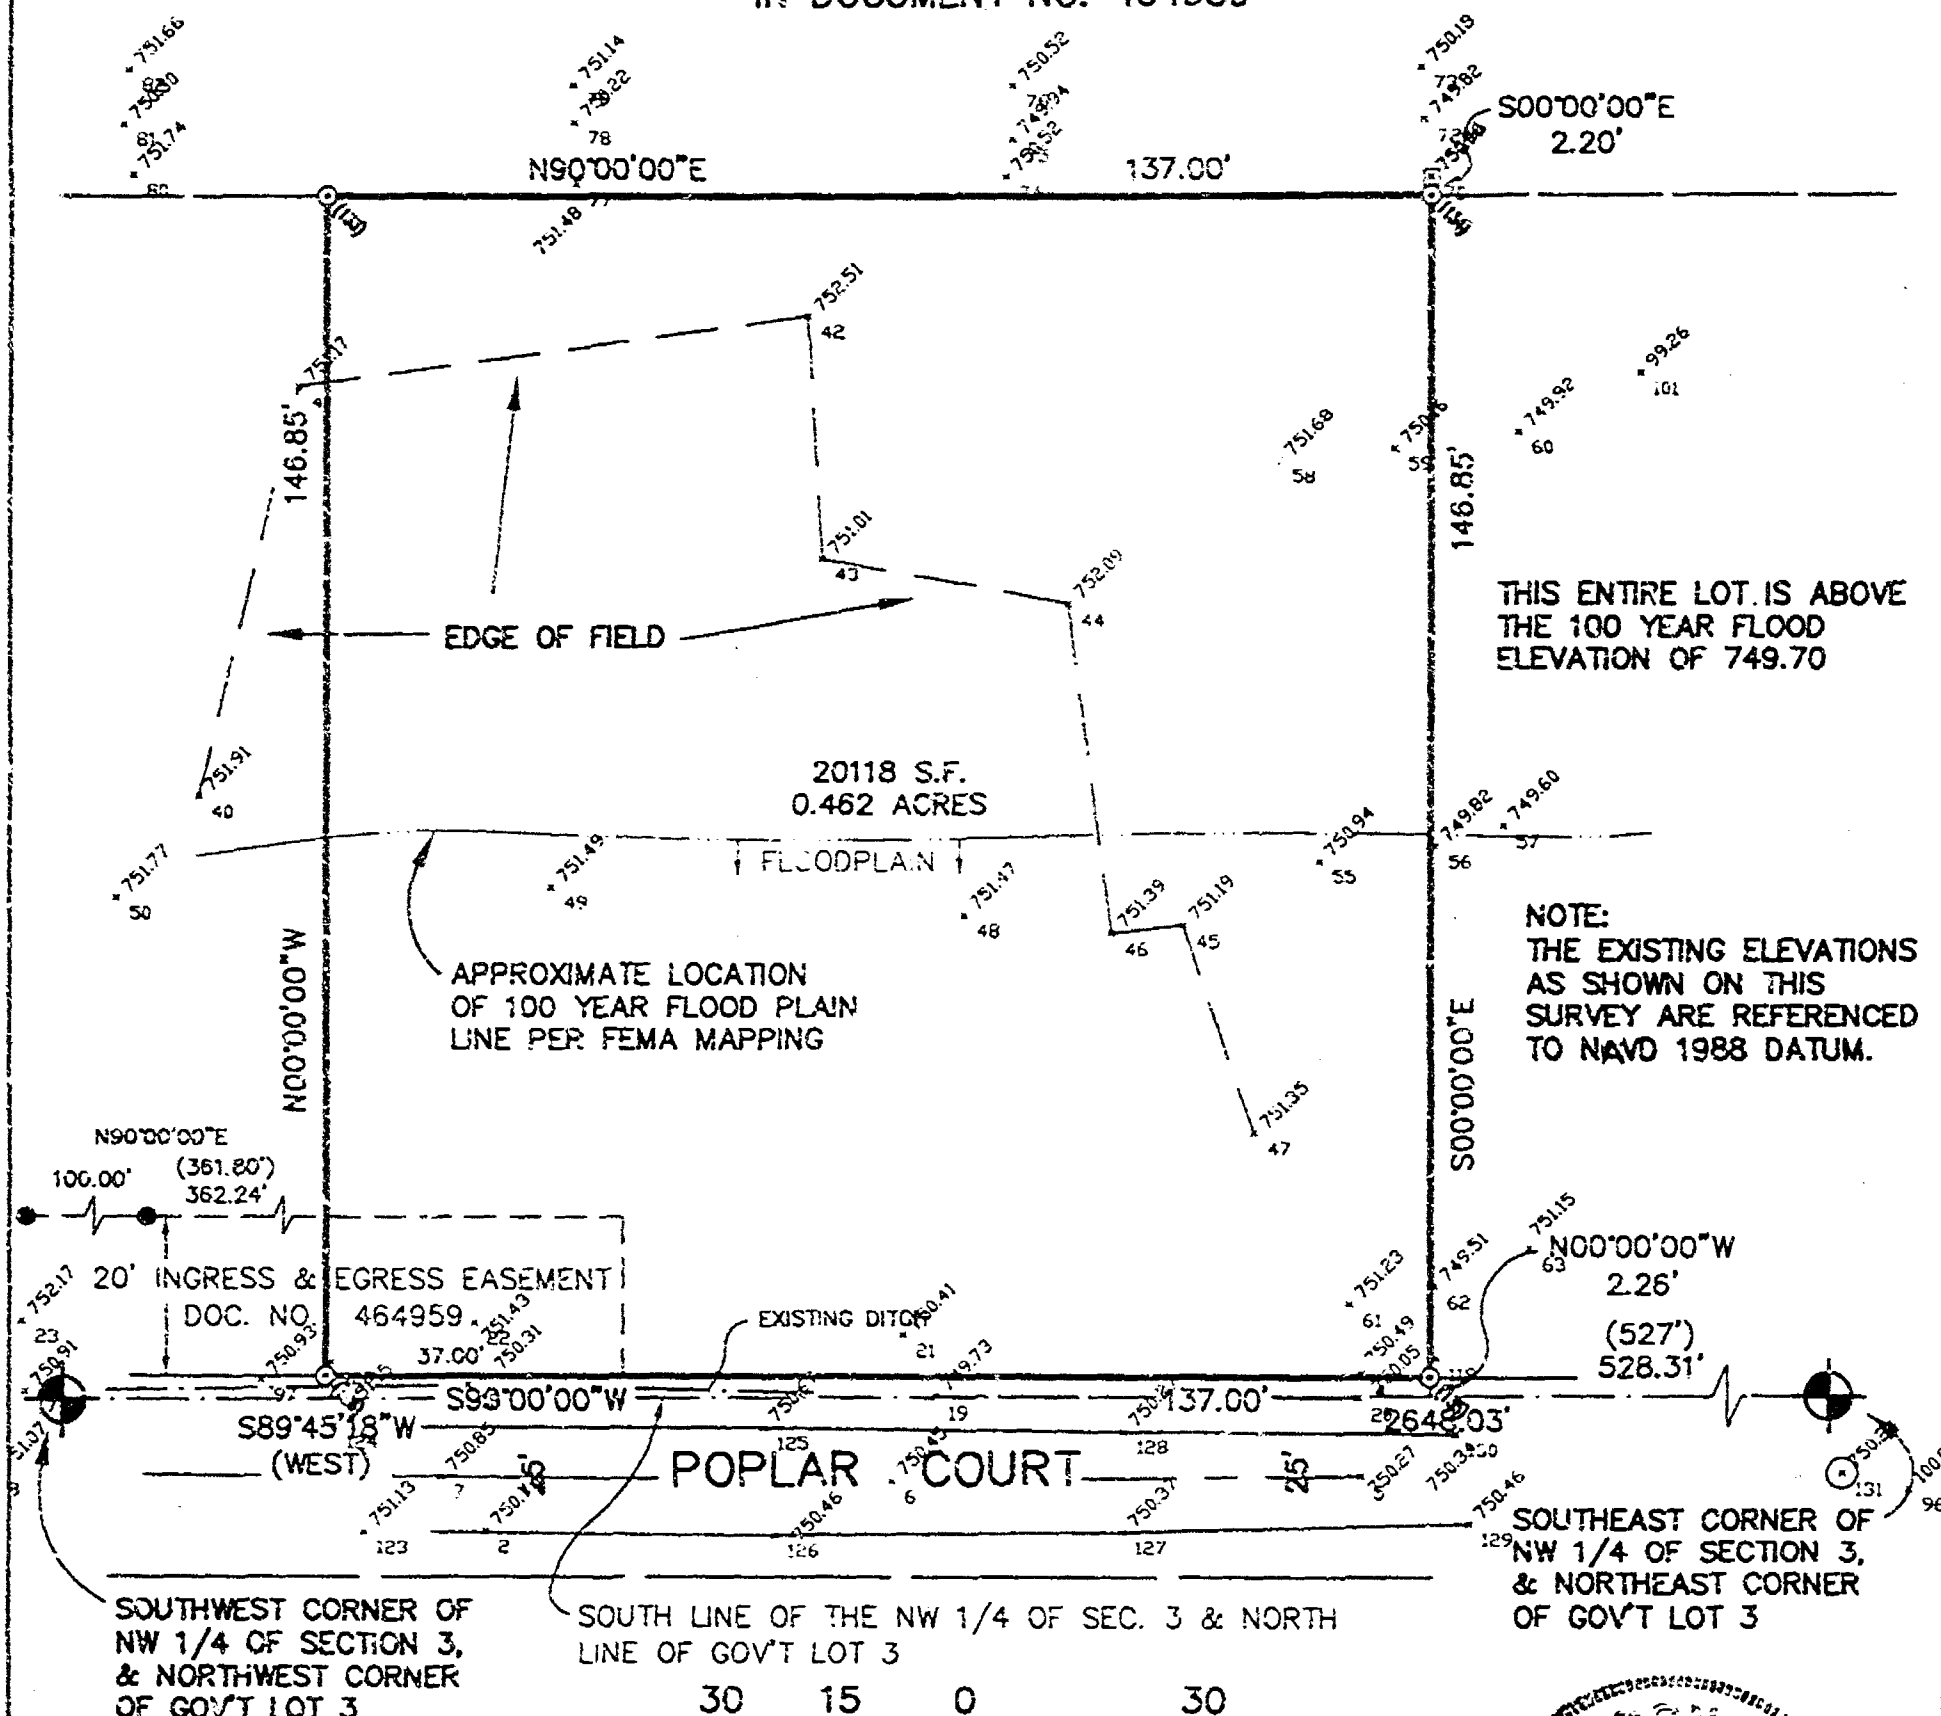

FOR: - TOM CHMELIK
- 1275 MERRITT AVE.
- OSHKOSH WI 54901

LEGEND

- - 3/4" x 24" ROUND IRON REBAR WEIGHING 1.5 lbs./lineal ft. SET
- - 1" OUTSIDE DIA. PIPE FOUND
- () - RECORDED BEARING AND/OR DISTANCE
- S.F. - SQUARE FEET
- - 2" PIPE FOUND
- - MANHOLE
- ⊕ - CERTIFIED LAND CORNER WINNEBAGO COUNTY BERNTSEN MONUMENT

BEARINGS ARE REFERENCED TO THE SOUTH LINE OF THE NORTHWEST 1/4 OF SECTION 3, TOWNSHIP 19 NORTH, RANGE 17 EAST, TOWN OF NEENAH, WINNEBAGO COUNTY, WISCONSIN, WHICH IS ASSUMED TO BEAR S89°45'18"W.


SCALE - FEET

SURVEYOR'S CERTIFICATE

The property as shown and described on this map was surveyed under my direction and control according to the Wisconsin Administrative Code, Chapter A-E7 of Minimum Standards for Property Surveys, and is a correct representation of said survey, to the best of my knowledge and belief.

2-15-02 *David M. Schmalz*
date Registered Land Surveyor

REVISED THIS 28TH DAY OF AUGUST, 2002.

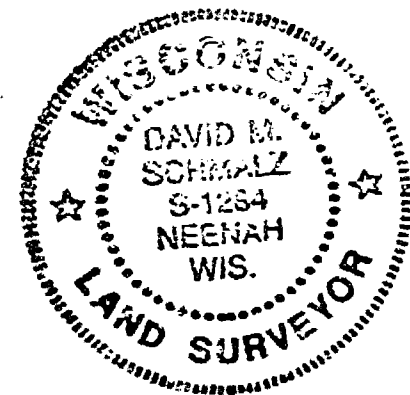

C:\DWGDEW\C933\91648-00\POPCTLOT.dwg 08/28/02 1:16 PM

McMAHON ASSOCIATES, INC.
ENGINEERS
ARCHITECTS
SCIENTISTS
SURVEYORS
1445 McMahon Drive Neenah, WI 54956

Project No. C933 91648 Date AUG., 2001 Scale 1" = 30'
Drawn By BAB Field Book Page
Mailing Address:
P.O. Box 1025 Neenah, WI 54957-1025
TEL: 920-751-4200 FAX: 920-751-4284

File No.
CAD