


Plat of Survey


of
a portion of the Southwest 1/4 of the Northwest 1/4 of Fractional Section 3
Town 19 North, Range 17 East, Town of Neenah, Winnebago County, Wisconsin

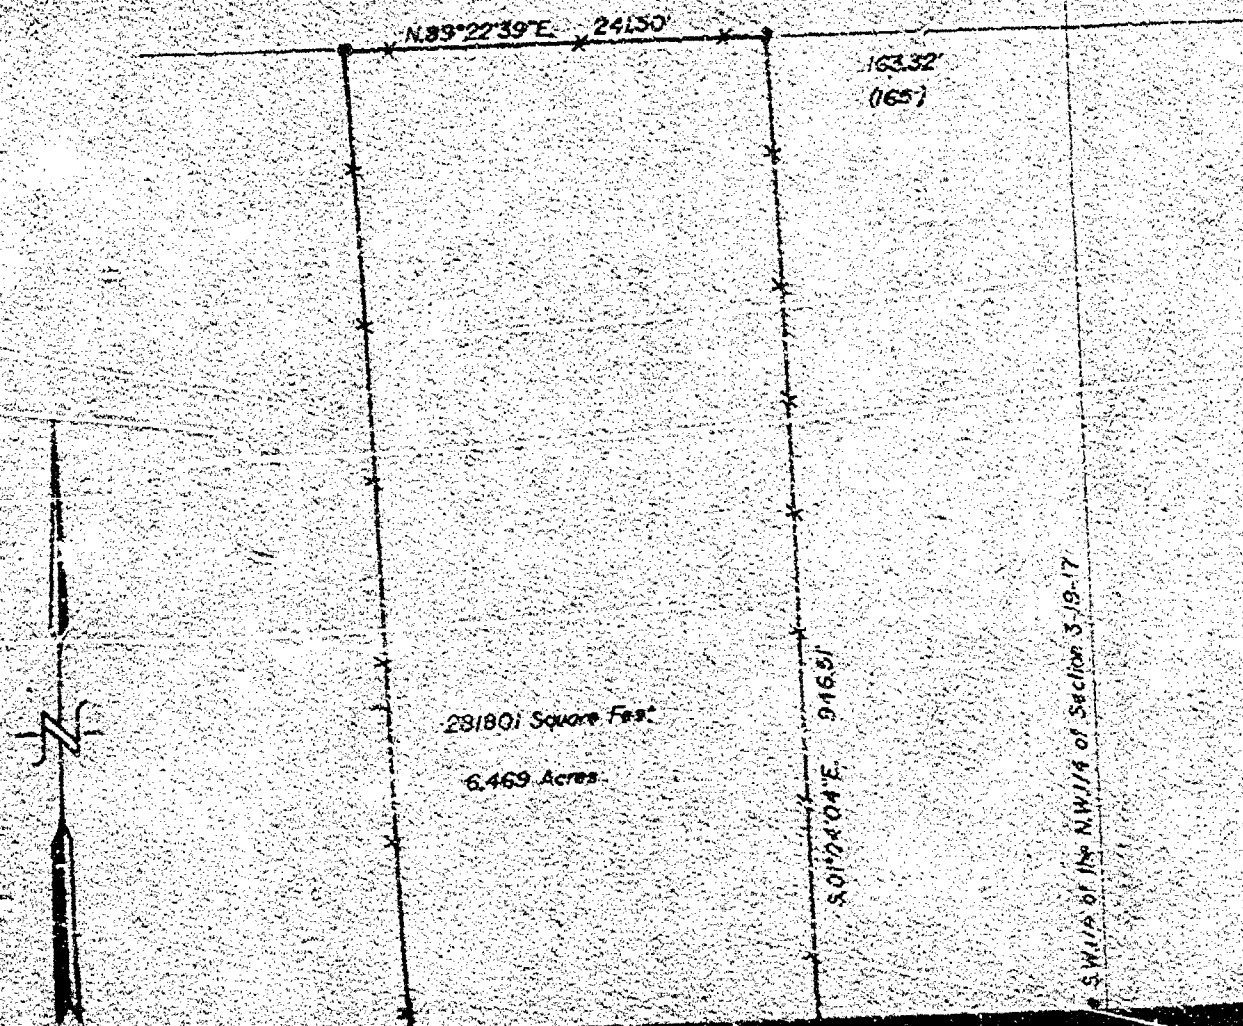

Legend

- () Recorded Bearings and Distances
shown in parentheses
- Boundary of the property surveyed
- Section Monument Found
- 14" X 14" Concrete Pillar Found
- ⊕ Iron Pipe Found
- ⊙ Iron Bar Found
- 3/4" X 7/8" Rebar Set weighing
150 lbs./lin. ft.
- ✕ Existing Fenceline
Bearings referenced to East-West 1/4 Line
of Section 3-19-17

Surveyed for
William C. Olson
P.O. Box 246
Neenah, Wisconsin

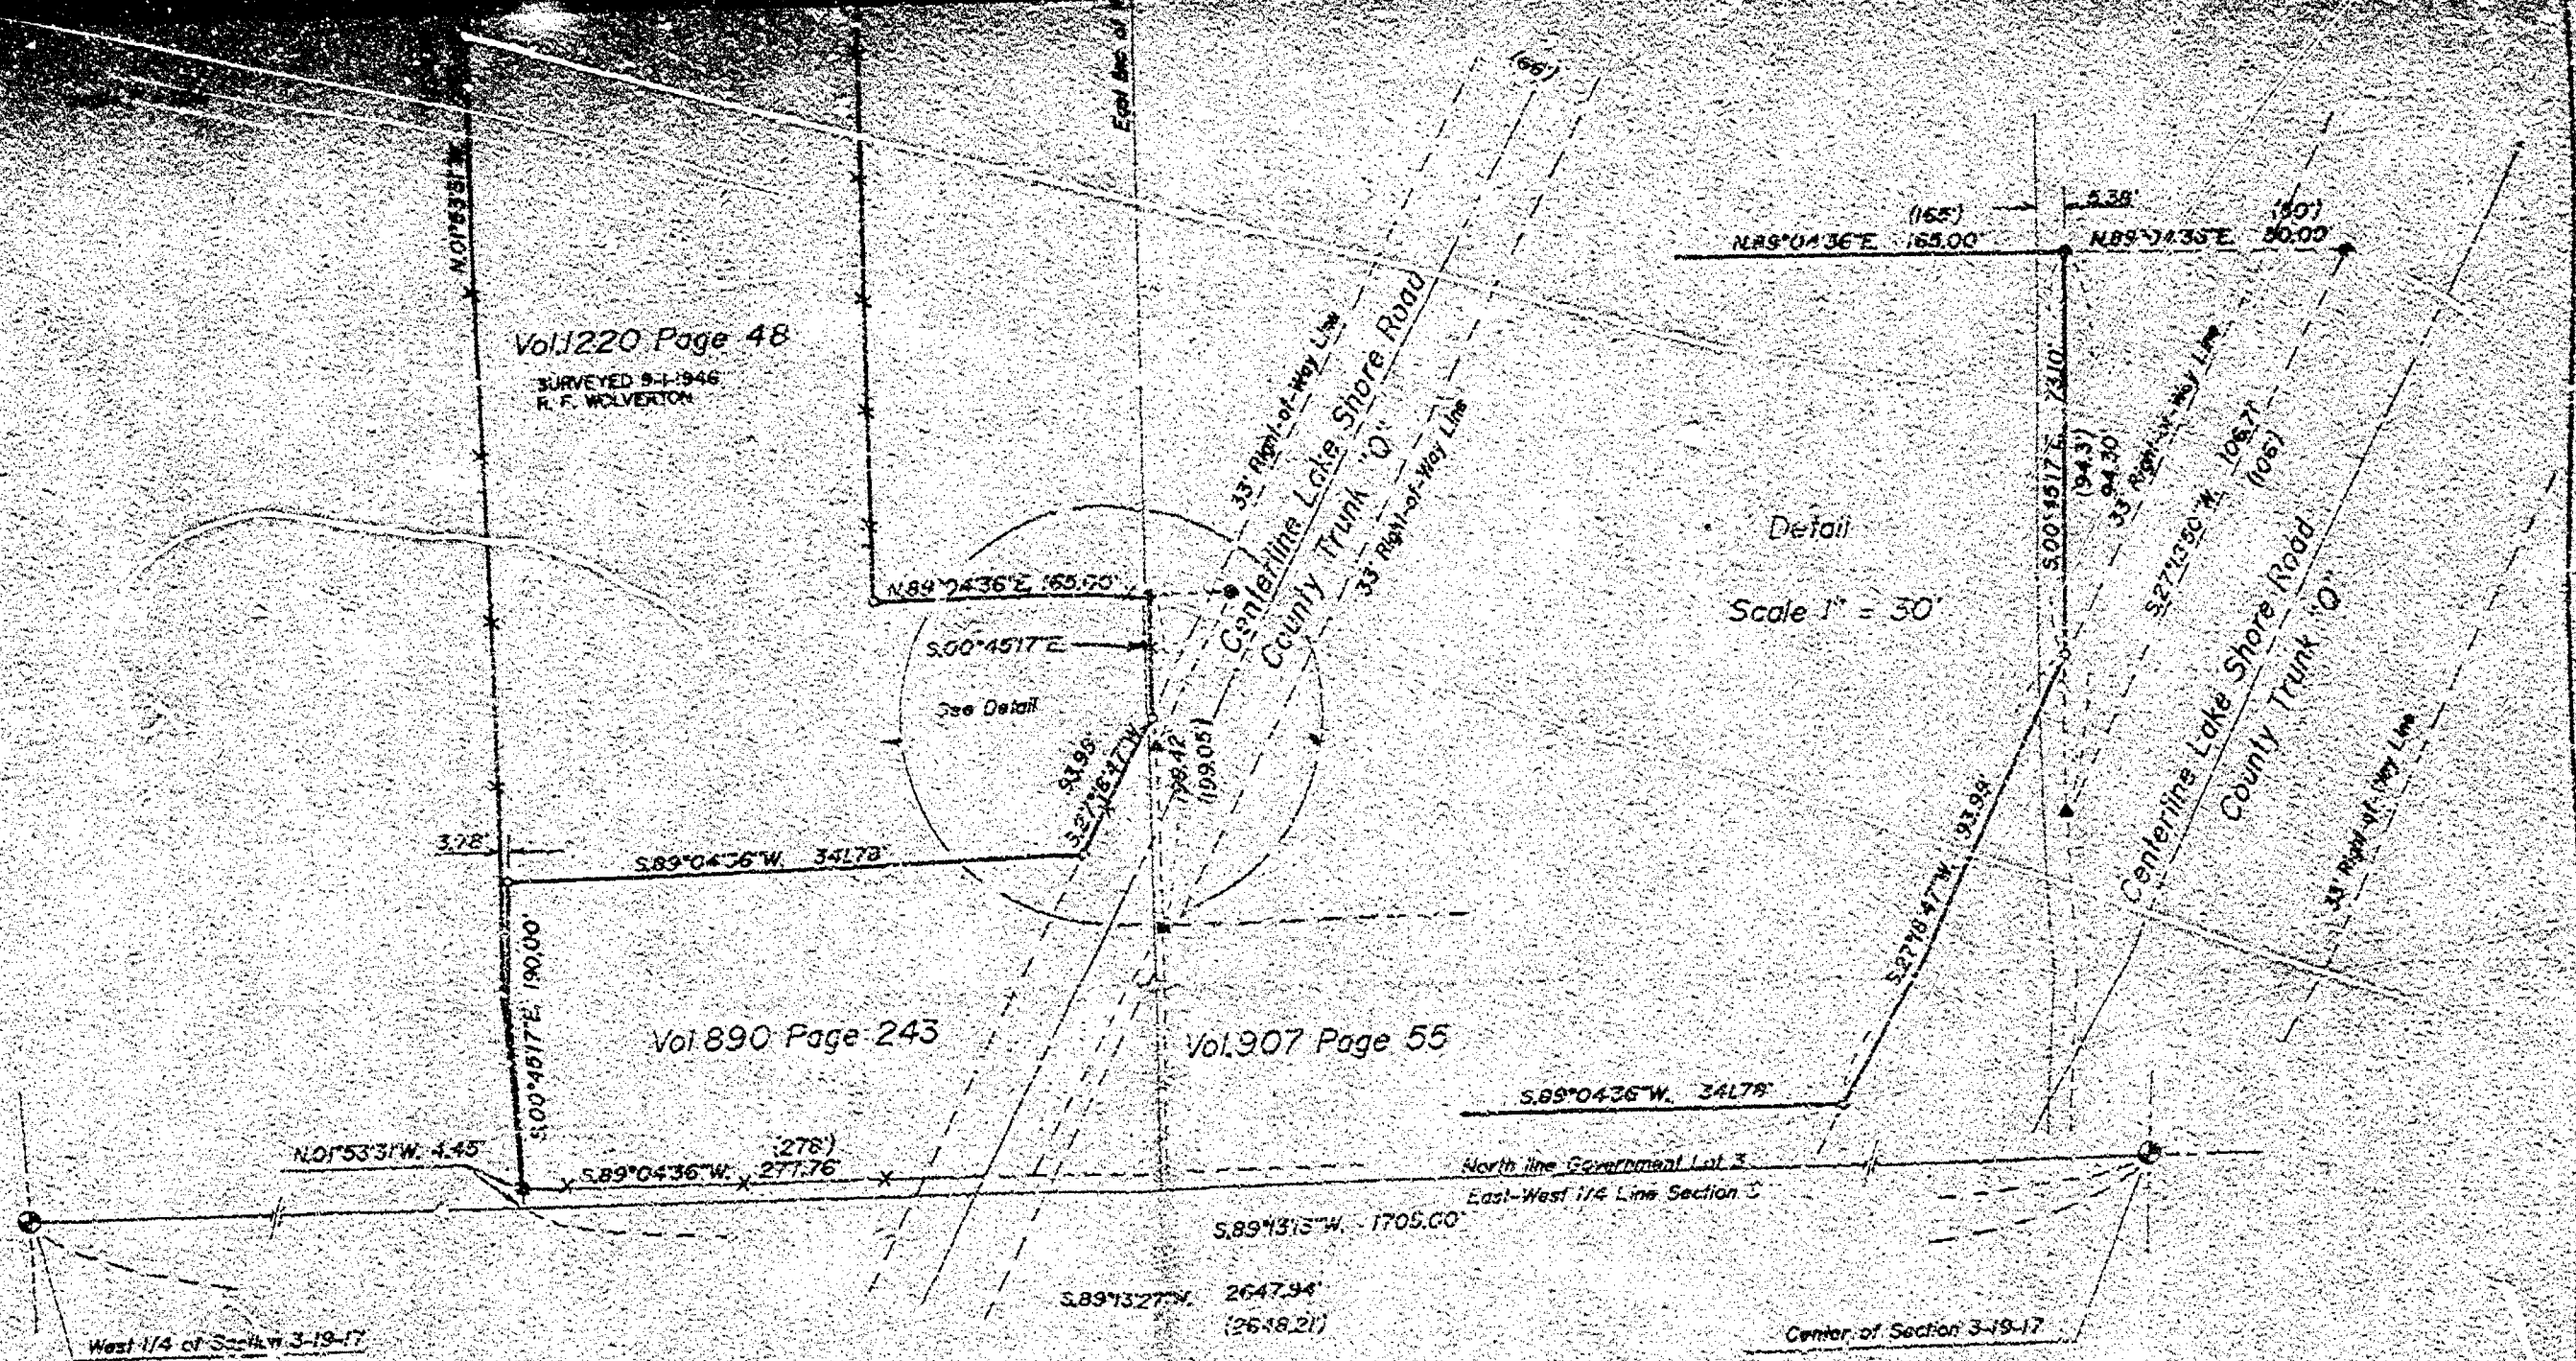

Vol 1220 Page 48

SURVEYED 9-1-1946
R. F. WOLVERTON

Vol 890 Page 243

Vol 907 Page 55

Detail
Scale 1" = 30'

SURVEYOR'S CERTIFICATE

I HEREBY CERTIFY THAT I HAVE SURVEYED THE ABOVE DESCRIBED PROPERTY AND THAT THE ABOVE MAP IS A TRUE REPRESENTATION THEREOF AND SHOWS THE SIZE AND LOCATION OF THE PROPERTY, ITS EXTERIOR BOUNDARIES, THE LOCATION OF ALL STRUCTURES, BOUNDARY FENCES, APPARENT EASEMENTS, ROADWAYS AND VISIBLE ENCROACHMENTS, IF ANY. THIS SURVEY IS MADE FOR THE USE OF THE PRESENT OWNERS OF THE PROPERTY, AND ALSO THOSE WHO PURCHASE, MORTGAGE, OR GUARANTEE THE TITLE THERETO FOR ANY PORTION THEREOF WITHIN ONE (1) YEAR FROM DATE HEREOF.



NOTE: NORTH LINE VOL. 907, PAGE 55
AND EAST LINE VOL. 1220, PAGE 48
SURVEYED OCT. 14, 1899 BY
G. A. RANDAL, COUNTY SURVEYOR.

FILE NO.	SHEET NO.	SCALE 1" = 100'	DESIGNED	DRAWN BC	CHECKED DMS	 McMahon ASSOCIATES, INC. ENGINEERS-ARCHITECTS 1377 Highway Road, Menasha, WI 54952 (414) 739-4331	NO.	DATE	REVISION
		DATE							
		PROJECT NO.							