


PLAT OF SURVEY

ALL OF LOTS 14,15, AND 16, PLUMMERS HARBOR, LOCATED IN THE SOUTHWEST 1/4 OF THE NORTHEAST 1/4, SECTION 3, TOWNSHIP 19 NORTH, RANGE 17 EAST, TOWN OF NEENAH, WINNEBAGO COUNTY, WISCONSIN.

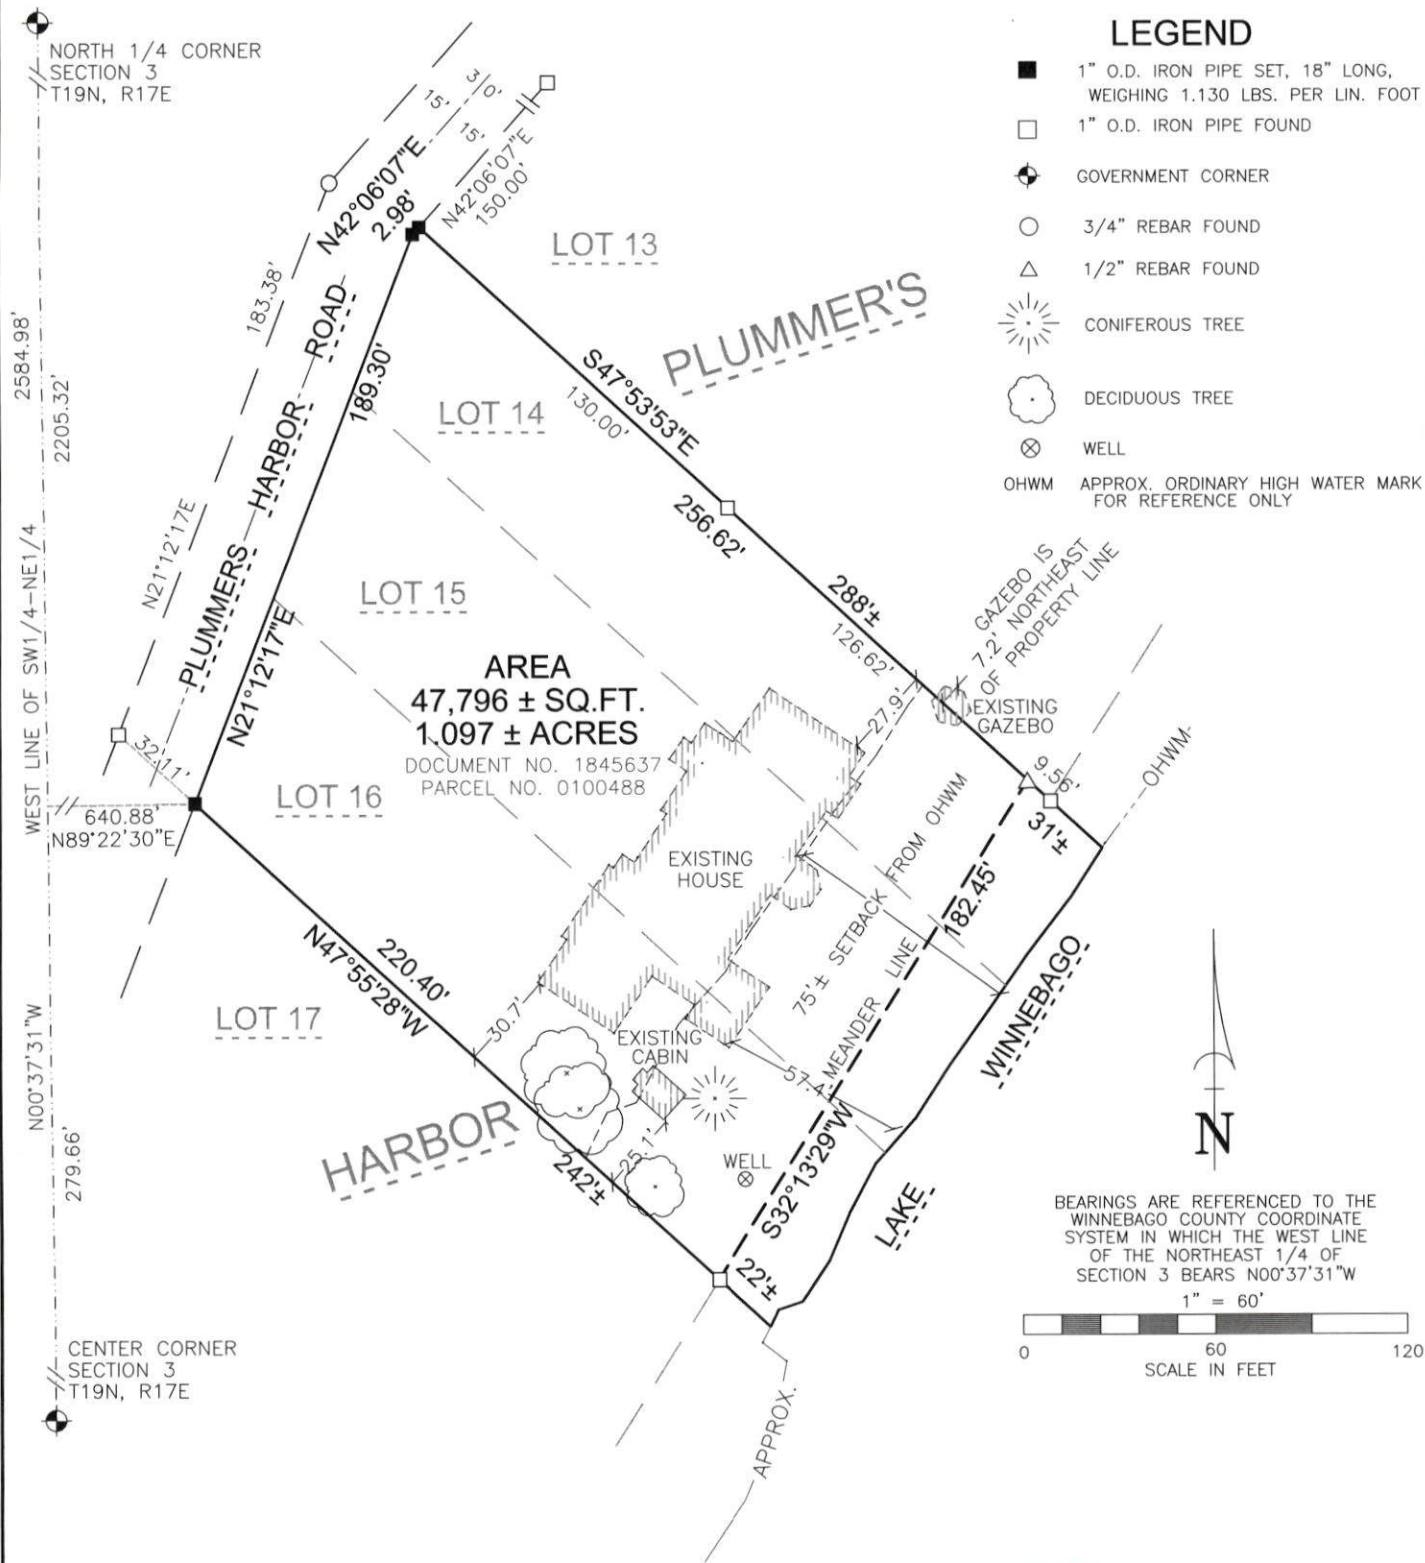

SURVEYOR'S CERTIFICATE

I, MICHAEL L. ROUBAL, HEREBY CERTIFY THAT I HAVE SURVEYED THIS PROPERTY AND THIS MAP IS A TRUE REPRESENTATION THEREOF AND IS, TO THE BEST OF MY KNOWLEDGE AND BELIEF, A TRUE AND ACCURATE REPRESENTATION THEREOF.

DATED THIS THE 15TH DAY OF APRIL, 2021

Michael L. Roubal

MICHAEL L. ROUBAL, PROFESSIONAL WI LAND SURVEYOR S-2442



Martenson & Eisele, Inc.



1377 Midway Road
Menasha, WI 54952
www.martenson-eisele.com
info@martenson-eisele.com
920.731.0381 1.800.236.0381

Planning
Environmental
Surveying
Engineering
Architecture

SURVEY FOR:
PAM WINEK
570 PLUMMERS HARBOR ROAD
NEENAH, WI 54956

PROJECT NO. 1-1501-001
FILE 1-1501-001topo SHEET 1 OF 1
THIS INSTRUMENT WAS DRAFTED BY: L. Lucht