


PLAT OF SURVEY

Part of Fractional Lot 3 of
Section 3, Township 19 North,
Range 17 East, Town of Neenah,
Winnebago County, Wisconsin

SURVEY FOR:
MARY GUHL

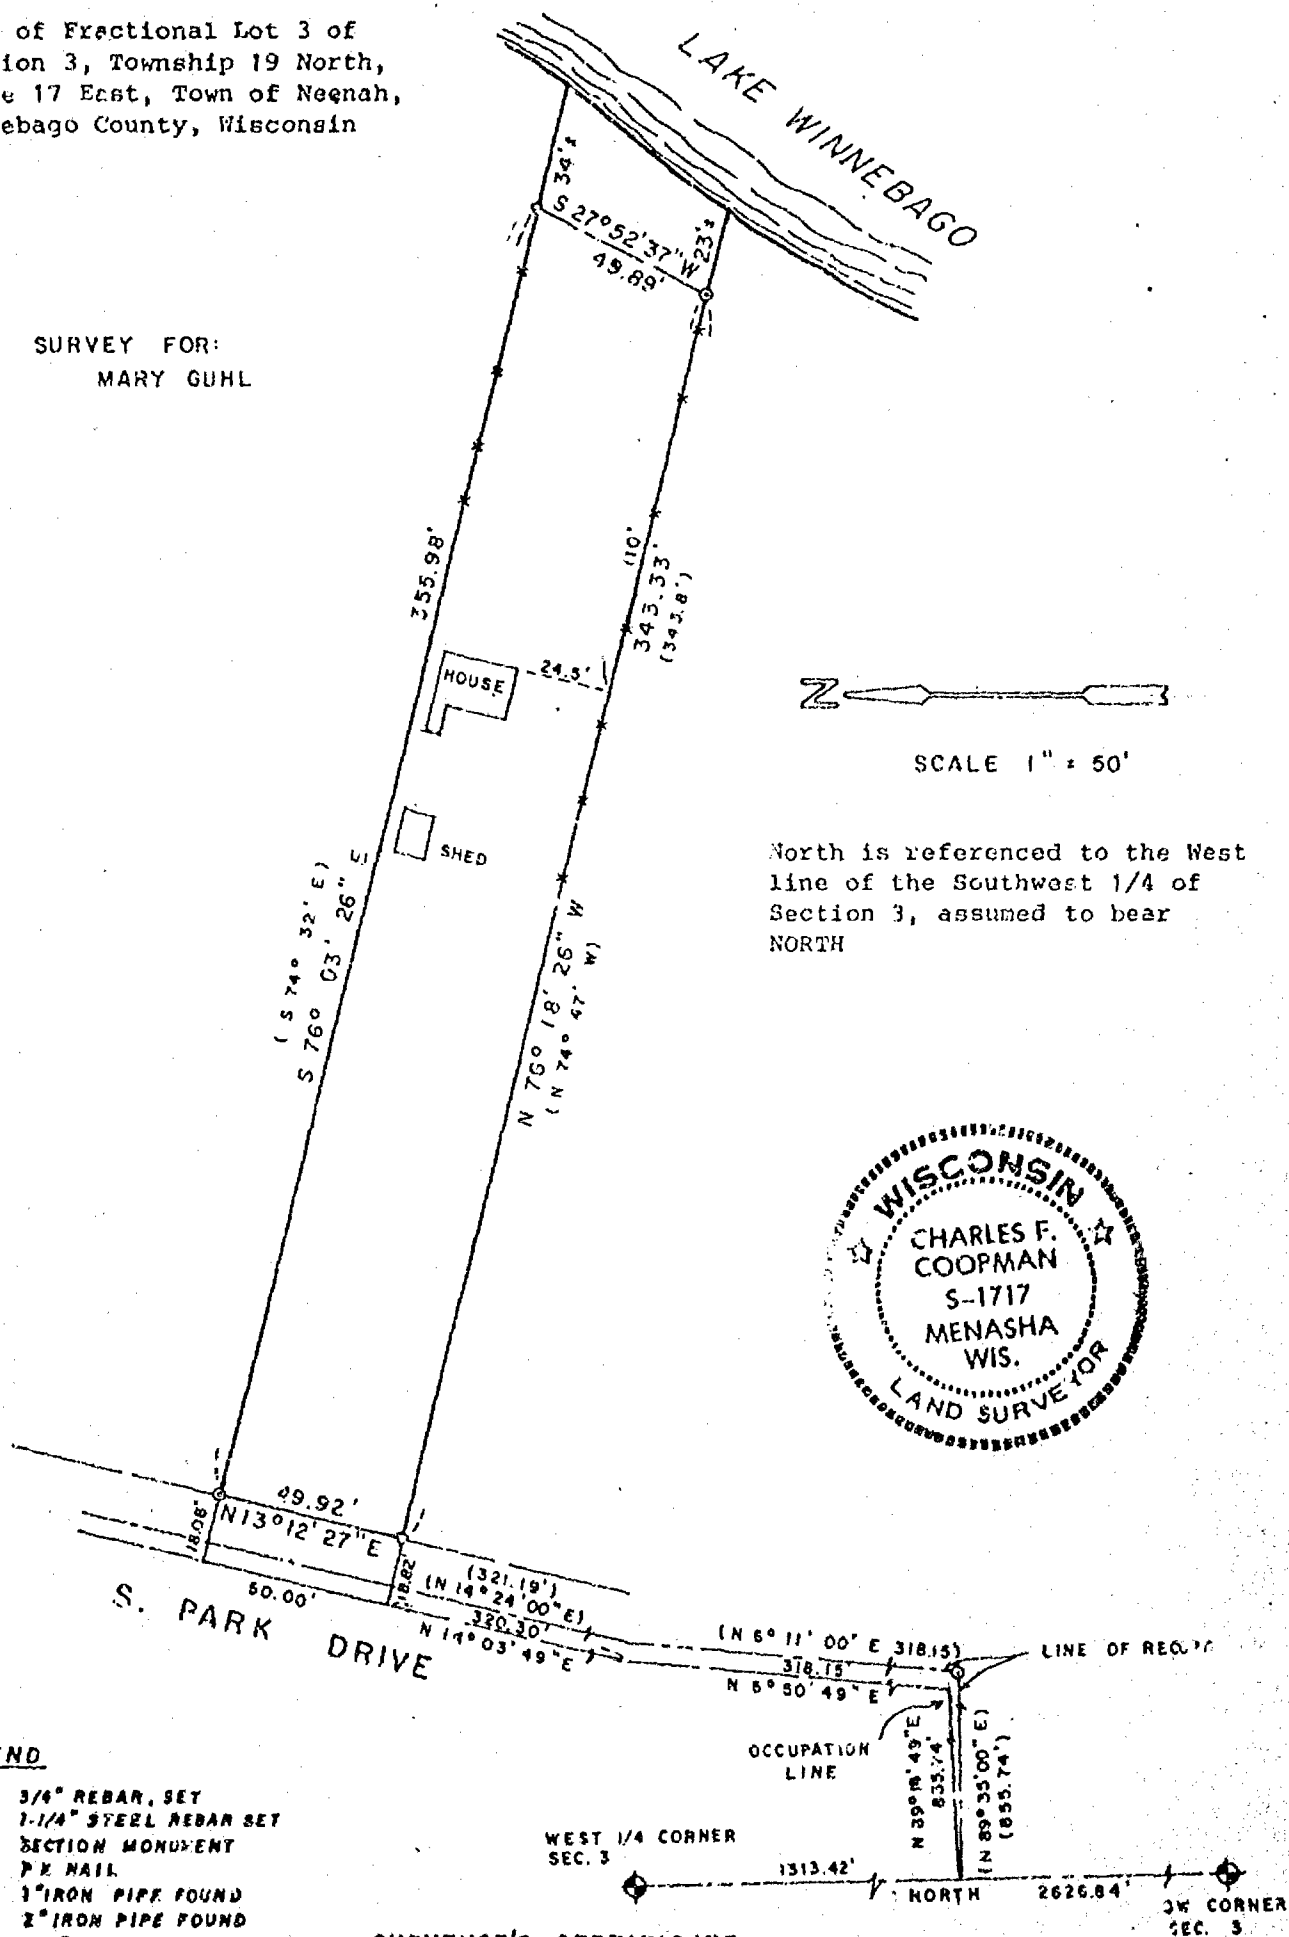

LEGEND

- 3/4" REBAR, SET
- 1-1/4" STEEL REBAR SET
- ⊕ SECTION MONUMENT
- ⊕ P.E. NAIL
- ⊕ 1" IRON PIPE FOUND
- ⊕ 2" IRON PIPE FOUND
- 3/4" REBAR FOUND
- ▽ 1-1/4" REBAR FOUND
- FENCE
- × CHISELED "X"
- ▽ RAILROAD SPIKE
- (1) RECORDED AS

SURVEYOR'S CERTIFICATE

I, hereby certify that I have surveyed the property as shown and described, according to official records and that the plat above drawn is an accurate and correct representation of said survey, to the best of my knowledge and belief.

Sept. 11, 1986

DATE

REGISTERED LAND SURVEYOR

M&E Martenson & Eisele, Inc.

CONSULTING ENGINEERING & LAND SURVEYING
1919 AMERICAN COURT
NEENAH WIS. 54956
PHONE - 731-0381

FIELD BOOK 52
PAGE 49

PROJECT NO. 265-61

THIS INSTRUMENT WAS DRAFTED BY: PAE