


FLOODPLAINSURVEY

BENCHMARK: 5" SPIKE IN POWER POLE
#58-3084 = 749.55


SOUTH

PARK

AVENUE

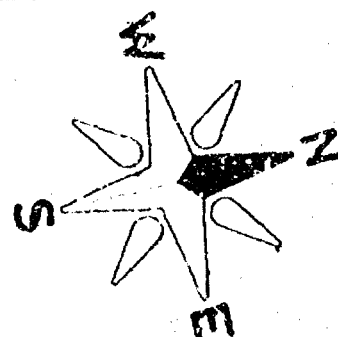

CENTERLINE OF DITCH

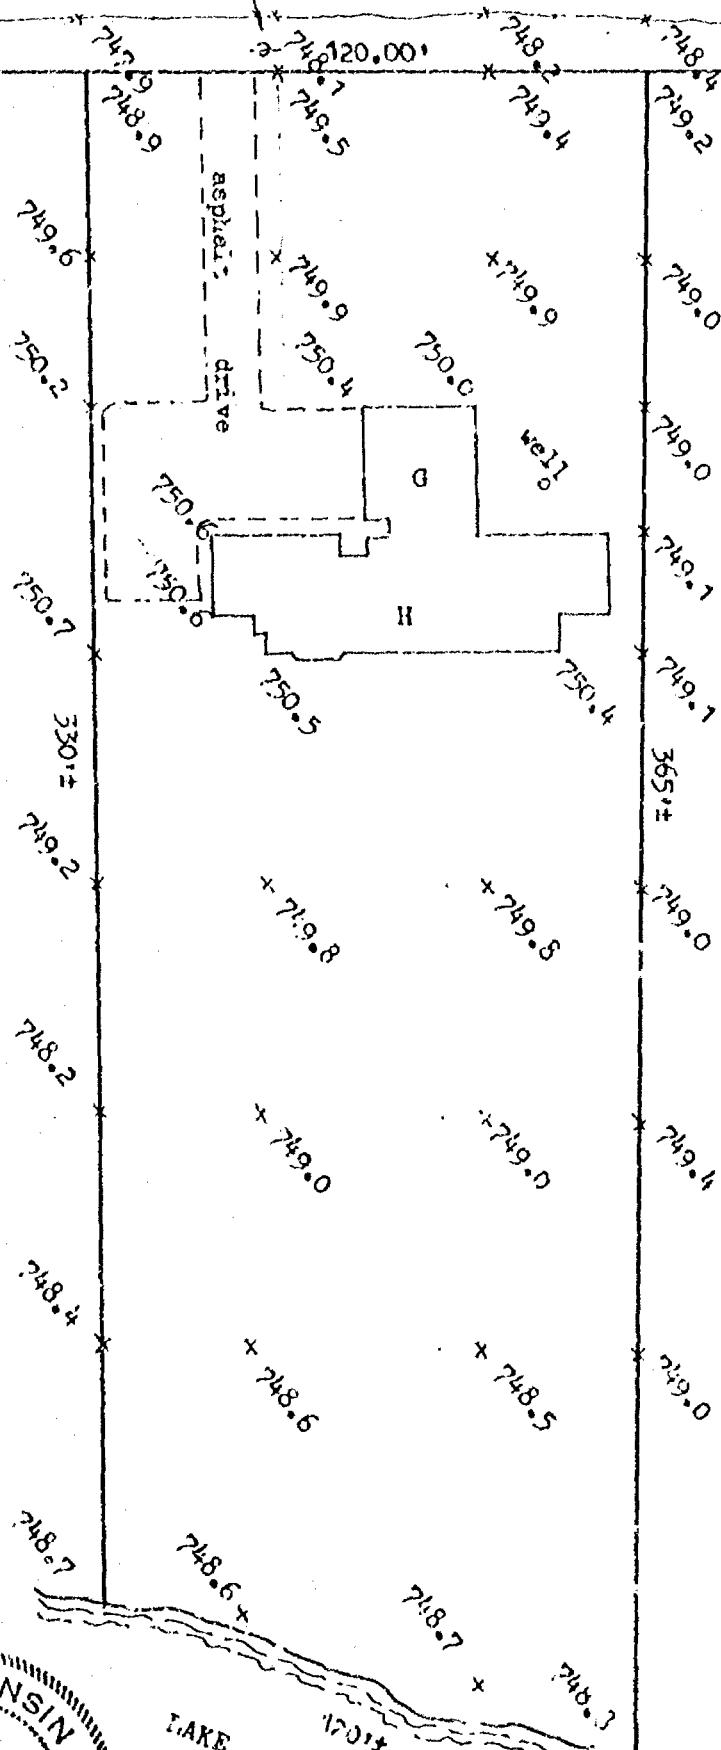

NOTES:

- FIRST FLOOR ELEVATION OF EXISTING HOME (H) = 750.45
- ELEVATION OF EXISTING GARAGE (G) = 750.63
- ELEVATION OF CRAWL SPACE BENEATH GARAGE = 748.13
- ELEVATION OF SUNKEN LIVING ROOM = 750.05
- REGIONAL FLOOD ELEVATION = 749.55

DESCRIPTION:

SHOWING LANDS DESCRIBED IN DOCUMENT #604046, BEING PART OF FRACTIONAL LOT 3, SECTION 3, TOWN 19 NORTH, RANGE 17 EAST, TOWN OF NEENAH, WINNEBAGO COUNTY, WISCONSIN.

CLIENT:

SHIRLEY GRAY
549 RIFORD ROAD
NEENAH, WI 54956

PROPERTY ADDRESS:

1634 S. PARK AVENUE
NEENAH, WI 54956



WATER ELEVATION:
AUGUST 13, 1992 = 746.90

WINNEBAGO
LAKE

Robert F. Reider 8-17-92
ROBERT F. REIDER, RLS-1251 DATED




CAROW LAND SURVEYING CO., INC.

1837 W. WISCONSIN AVE., P.O. BOX 1297
APPLETON, WISCONSIN 54912-1297
PHONE 414-731-4188 FAX 731-5673

SCALE
1"=40'

DRAWN BY
cp-tc KJO

PROJECT NO
A928.38

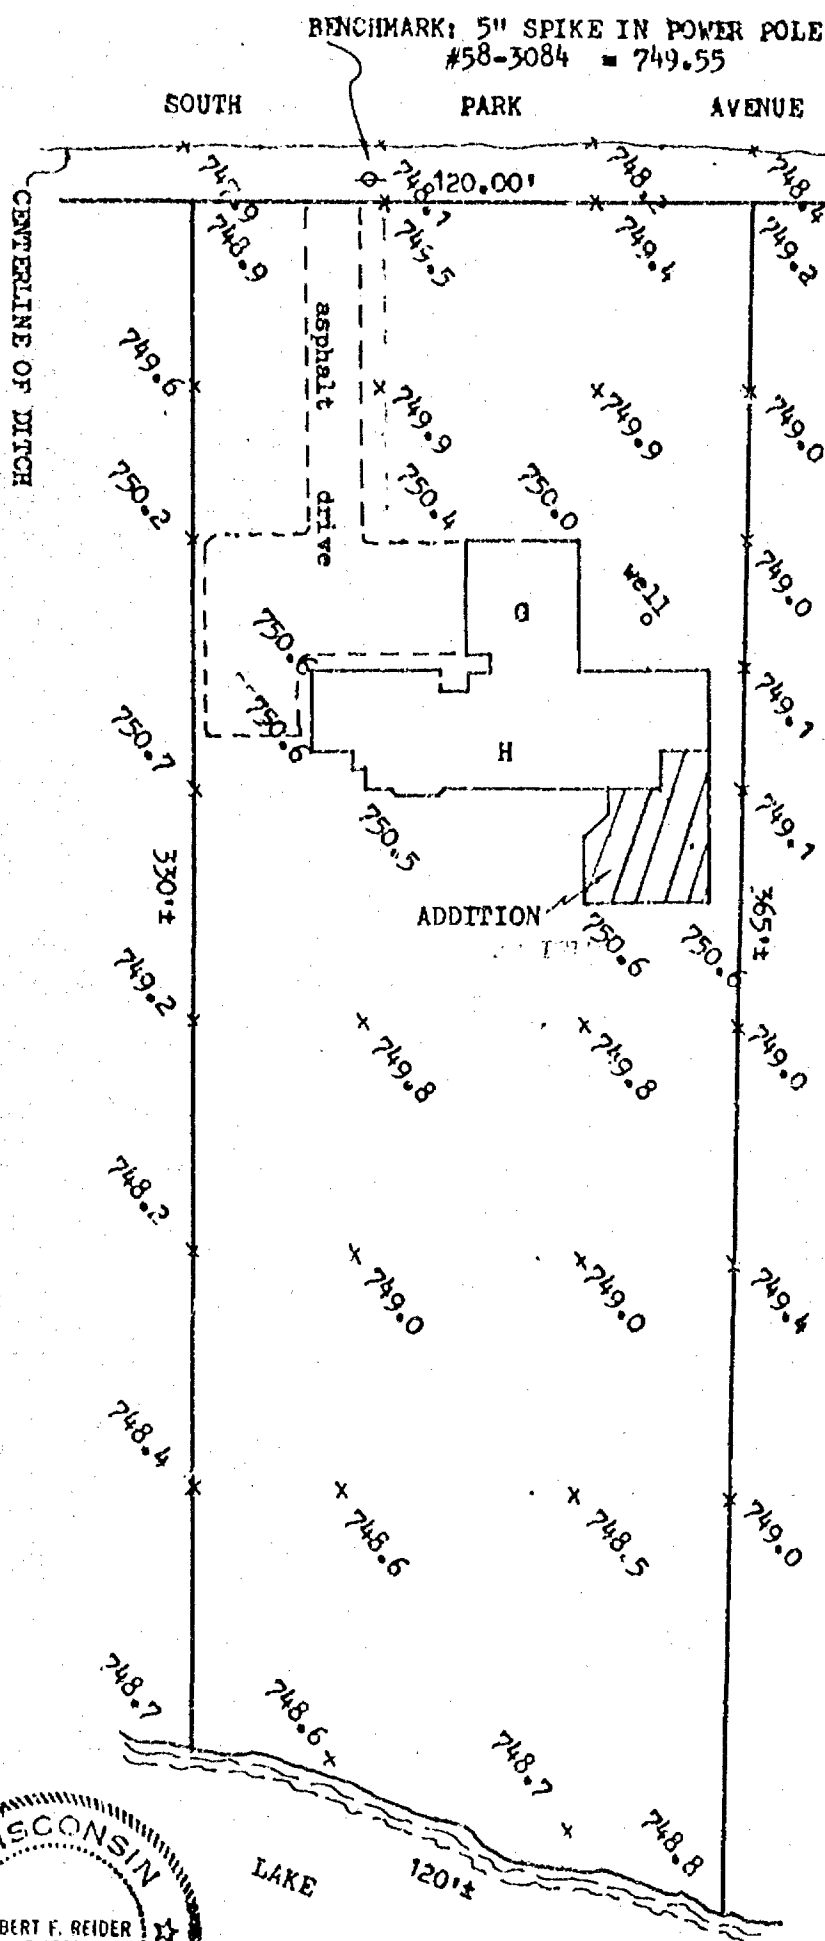FLOODPLAINSURVEY

NOTES:

- FIRST FLOOR ELEVATION OF EXISTING HOME (H) = 750.45
- ELEVATION OF EXISTING GARAGE (G) = 750.63
- ELEVATION OF CRAWL SPACE BENEATH GARAGE = 748.13
- ELEVATION OF SUNKEN LIVING ROOM = 750.05
- REGIONAL FLOOD ELEVATION = 749.55
- FIRST FLOOR OF ADDITION = 753.50
- ELEVATION OF CRAWL SPACE BENEATH ADDITION = 749.00

DESCRIPTION:


SHOWING LANDS DESCRIBED IN DOCUMENT #604046, BEING PART OF FRACTIONAL LOT 3, SECTION 3, TOWN 19 NORTH, RANGE 17 EAST, TOWN OF NEENAH, WINNEBAGO COUNTY, WISCONSIN.

CLIENT:

SHIRLEY GRAY
549 RIFORD ROAD
NEENAH, WI 54956

PROPERTY ADDRESS:

1634 S. PARK AVENUE
NEENAH, WI 54956

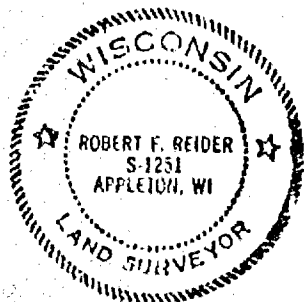

WATER ELEVATION:
AUGUST 13, 1992 = 746.90

Robt F. Reider 8-17-92
ROBERT F. REIDER, RLS-1251 DATED

REVISED 8-23-93 ELG



CAROW LAND SURVEYING CO., INC.

1837 W. WISCONSIN AVE., P.O. BOX 1297
APPLETON, WISCONSIN 54912-1297
PHONE 414-731-4168 FAX 731-5673

SCALE

1"=40'

DRAWN BY

cp-tc KJO

PROJECT NO

A928.38-93