

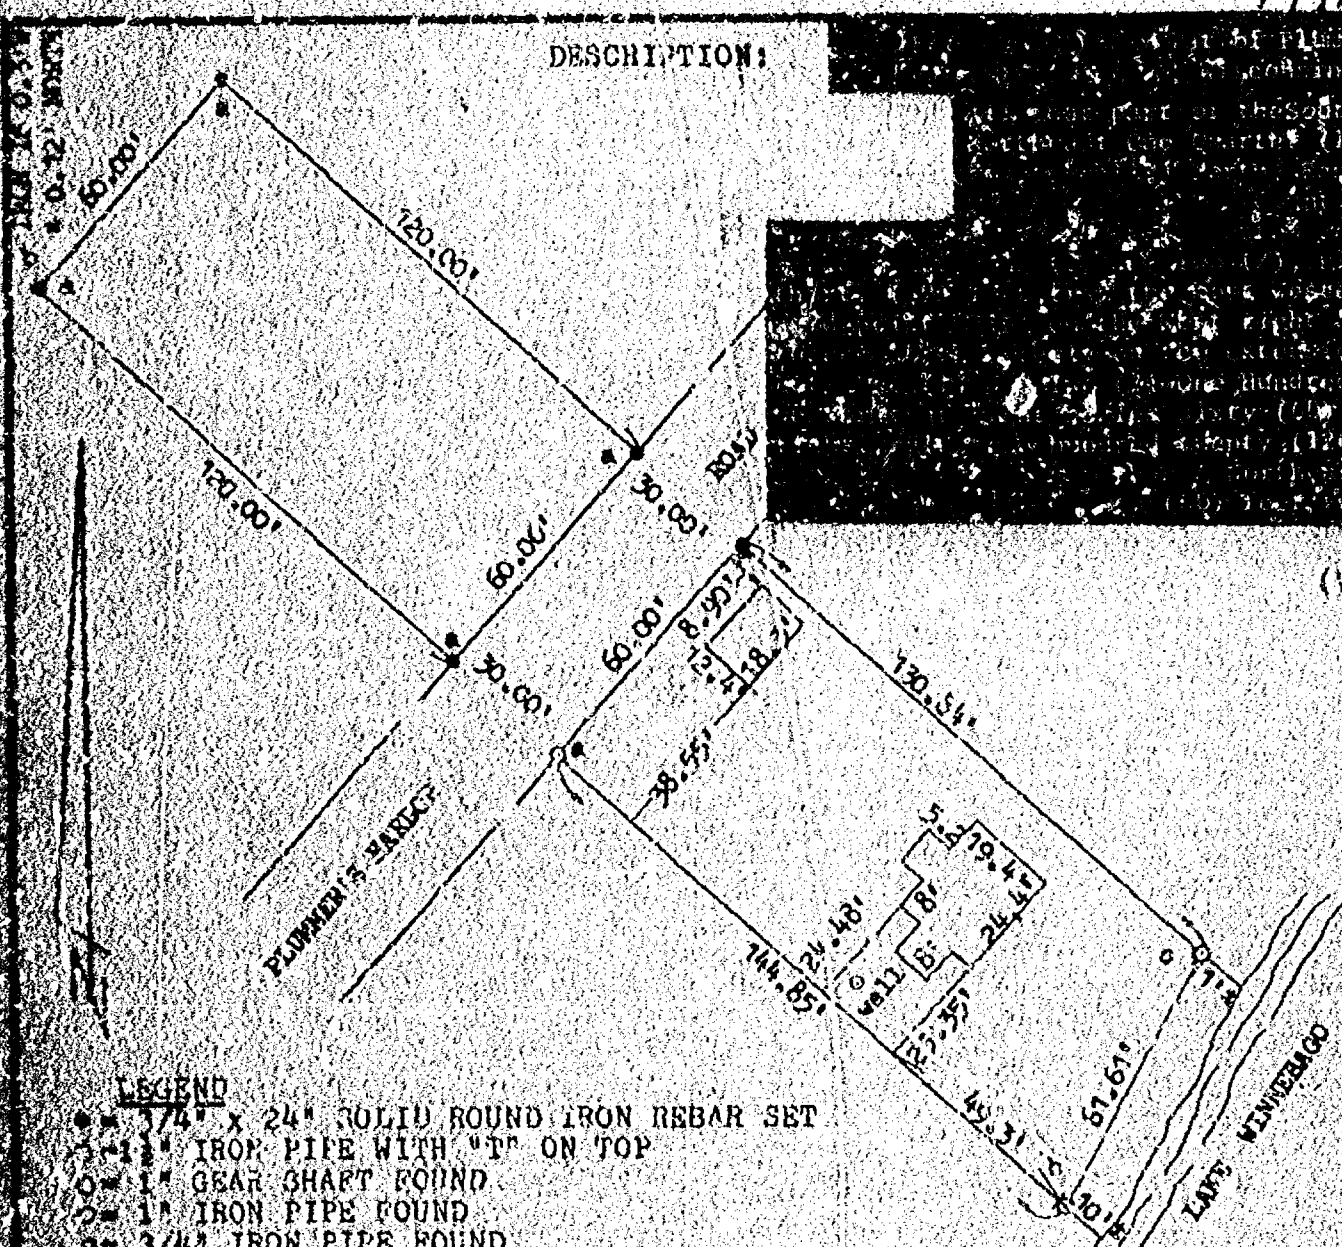


T192R19E 53

DESCRIPTION:

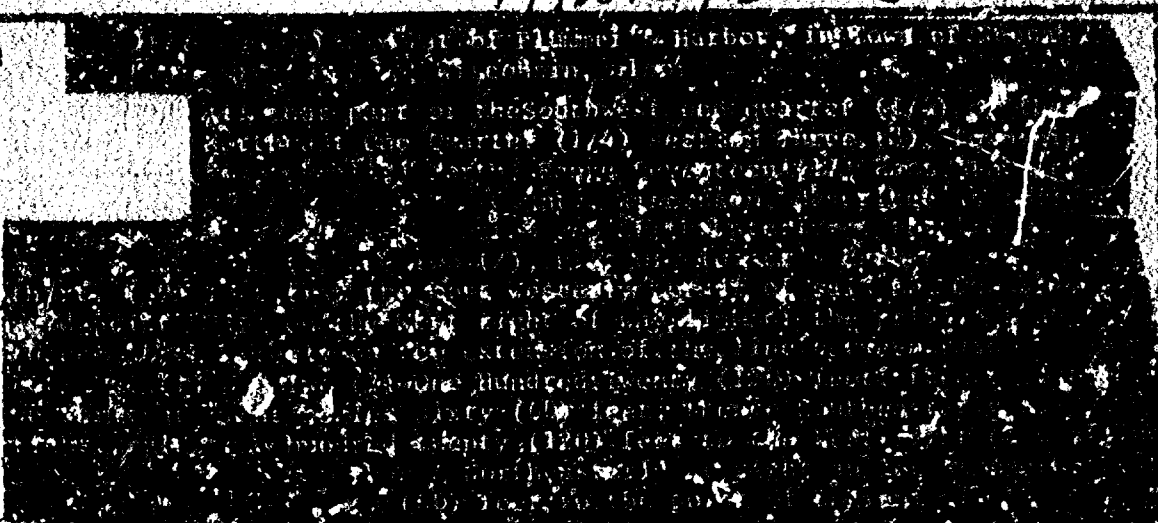

(VOL. 1105 PAGE 611-612)

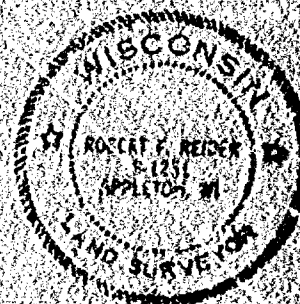

Robert F. Reider

I, ROBERT F. REIDER, CERTIFY
THAT THIS PLAT OF SURVEY IS A CORRECT
REPRESENTATION OF THE ABOVE DESCRIBED
PROPERTY

LEGEND

- 3/4" x 24" SOLID ROUND IRON REBAR SET
- 12" IRON PIPE WITH "T" ON TOP
- 1" GEAR SHAFT FOUND
- 1" IRON PIPE FOUND
- 3/4" IRON PIPE FOUND

ANGLES:

- 90°-00'-00"
- 75°-51'-22"
- 103°-08'-38"

REVISIONS	RONALD ENGMEN N 7790 BUNDOWN CT. MENASHA, WISCONSIN 54952		
	CAROW LAND SURVEYING CO., INC. P.O. BOX 1807 1837 W WISCONSIN AVE. APPLETON, WI 54912		
DRAWN BY FR-KV	KJV	SCALE 1"=40'	CHECKED BY
APP'D	✓	DATE 7-26-84	A 847.156