


LEXINGTON

COURT

DESCRIPTION: LOT SIXTEEN (16), CAMBRIDGE DOWNS, CITY  
OF NEENAH, WINNEBAGO COUNTY,  
WISCONSIN.

HOUSE IS A ONE STORY WITH ATTACHED GARAGE

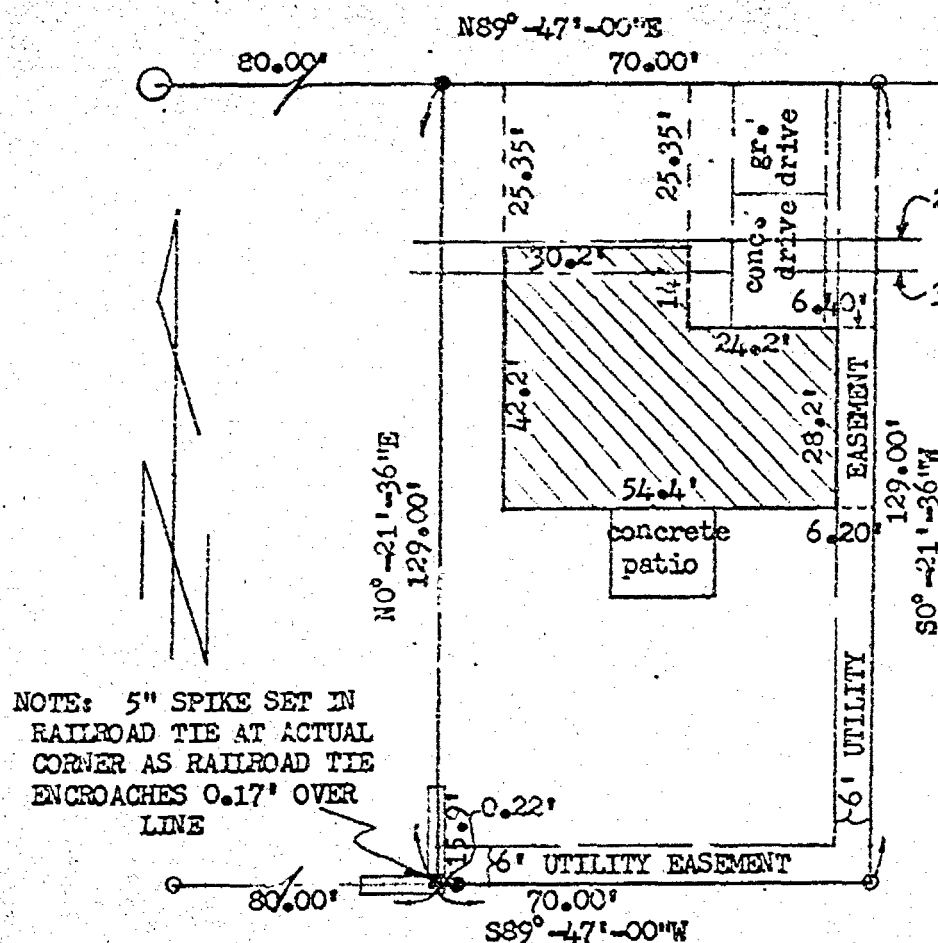

25' BLDG. SETBACK PER PROTECTIVE COVENANTS

30' BLDG. SETBACK PER PLAT


## LEGEND

- = 1 1/2" SOLID ROUND REBAR FOUND
- = 3/4" SOLID ROUND REBAR FOUND
- = 3/4" x 24" SOLID ROUND REBAR SET
- = 5" SPIKE SET

I, ROBERT F. REIDER, CERTIFY THAT THIS PLAT OF SURVEY IS A  
CORRECT REPRESENTATION OF THE PROPERTY DESCRIBED.

*Robert F. Reider*

6-20-86

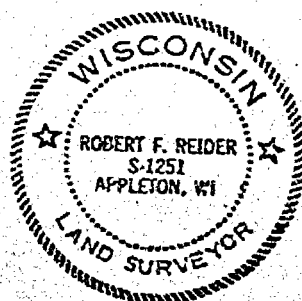

|           |                                                                                              |             |          |
|-----------|----------------------------------------------------------------------------------------------|-------------|----------|
| REVISIONS | 1st NATIONAL BANK OF NEENAH c/o STILP AGENCY<br>P.O. BOX 698, NEENAH, WISCONSIN 54956        |             |          |
|           | CAROW LAND SURVEYING CO., INC., P.O. BOX 1297<br>1837 W. WISCONSIN AVE. • APPLETON, WI 54912 |             |          |
| DRAWN BY  | RT EC RFR                                                                                    | SCALE       | 1"=30'   |
| DATE      | 6-20-86                                                                                      | DRAWING NO. | A856.221 |
| APPRO     | LEC                                                                                          |             |          |