


Plat of Survey


SURVEY FOR: ASSEMBLY OF GOD CHURCH

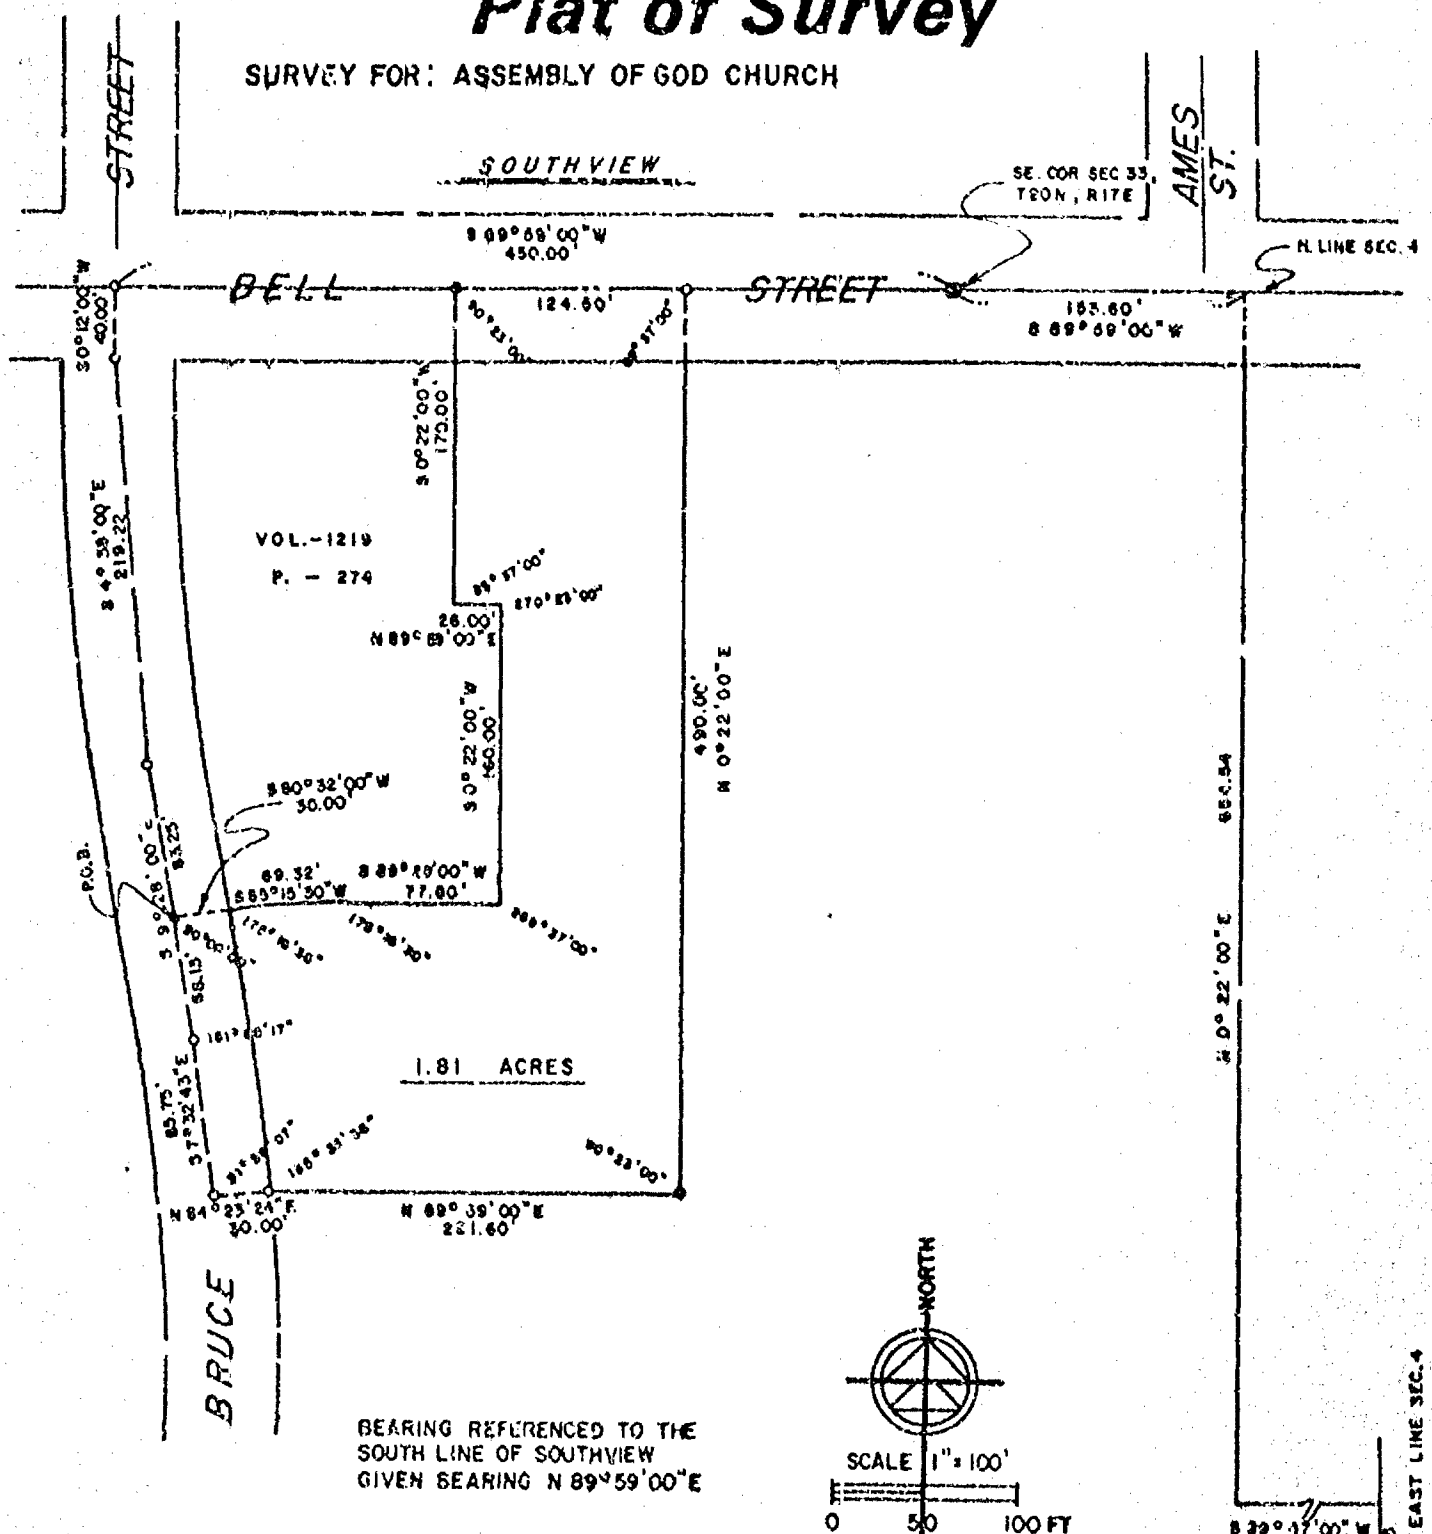

Part of the Northeast $\frac{1}{4}$ of the Northeast $\frac{1}{4}$ of Section 4, Township 19 North, Range 17 East Town of Neenah, Winnebago County, Wisconsin

LEGEND

- = Existing iron found
- = 3/4" x 24" steel re-bar set
- = 1 1/4" x 30" round steel bar
- () = recorded - as
- = P.K. nail or R.R. spike
- ⊙ = 2" iron pipe
- Δ = R/W marker
- = fence
- = 3/4" round steel bar
- = stone monument
- = monument

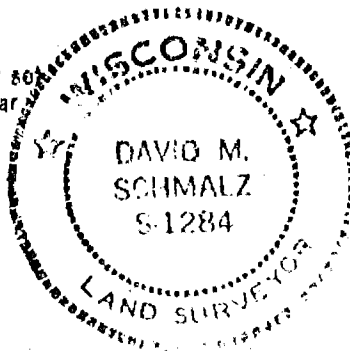

SURVEYORS CERTIFICATE:

I, hereby certify that I have surveyed the property as shown, according to official records and that the plat above drawn is an accurate and correct representation of said survey. MARCH 11, 1977.

David M. Schmalz
Registered Land Surveyor



McMAHON ASSOCIATES INC.
MUNICIPAL ENGINEERS --- LAND SURVEYORS
MENASHA and WAUTOMA, WISCONSIN

DRAWN K.H.
PROJECT NO. S 77040
FIELD BOOK 34 PAGE 17