

FOUNDATION SURVEY

PART OF THE NORTHEAST 1/4 OF SECTION 4, TOWN 19 NORTH,
RANGE 17 EAST, CITY OF NEENAH, WINNEBAGO CO., WIS.
LOT 10 FOREST MANOR


RECORDING OFFICE

RECEIVED

DEC 05 1979

RECEIVED

FOR: DON ANNALA
1326 TULLAR ROAD
NEENAH, WIS.

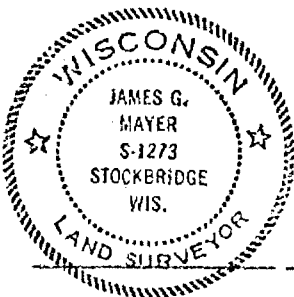


PARKWOOD DRIVE

NORTH

AVENUE

MARATHON

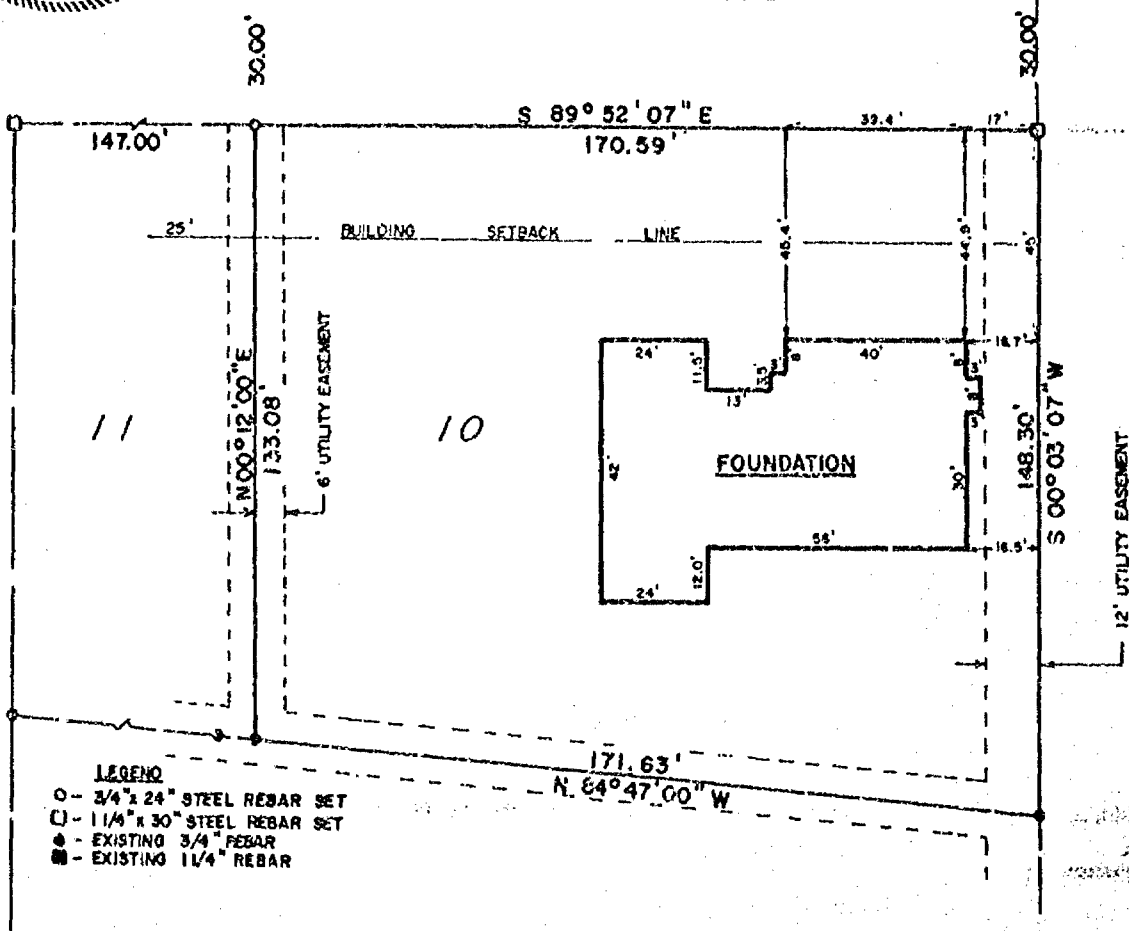

I hereby certify that I have surveyed the above described property and that the above map is a true representation thereof and shows the size and location of the property, its exterior boundaries, the location of all visible structures and dimensions of all principal buildings thereon, boundary fences, apparent easements, roadways and visible encroachments, if any.

This survey is made for the use of the present owners of the property, and also those who purchase, mortgage, or guarantee the title thereto within one (1) year from date hereof.

November 12, 1979 James G. Mayer

SCALE 1" = 40'



McMAHON ASSOCIATES INC.
MUNICIPAL ENGINEERS — LAND SURVEYORS
MENASHA and WAUTOMA, WISCONSIN

DRAWN BY KRH DATE 11-9-79
PROJECT NO.
FIELD BOOK PAGE

FILE NO.