
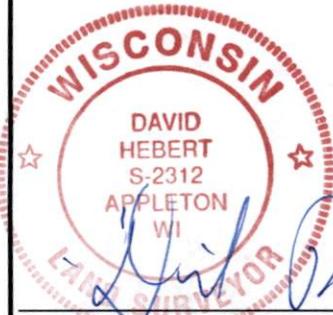


# PLAT OF SURVEY

The west line of Lot 4, Parkwood Plat, City of Neenah, Winnebago County, Wisconsin.

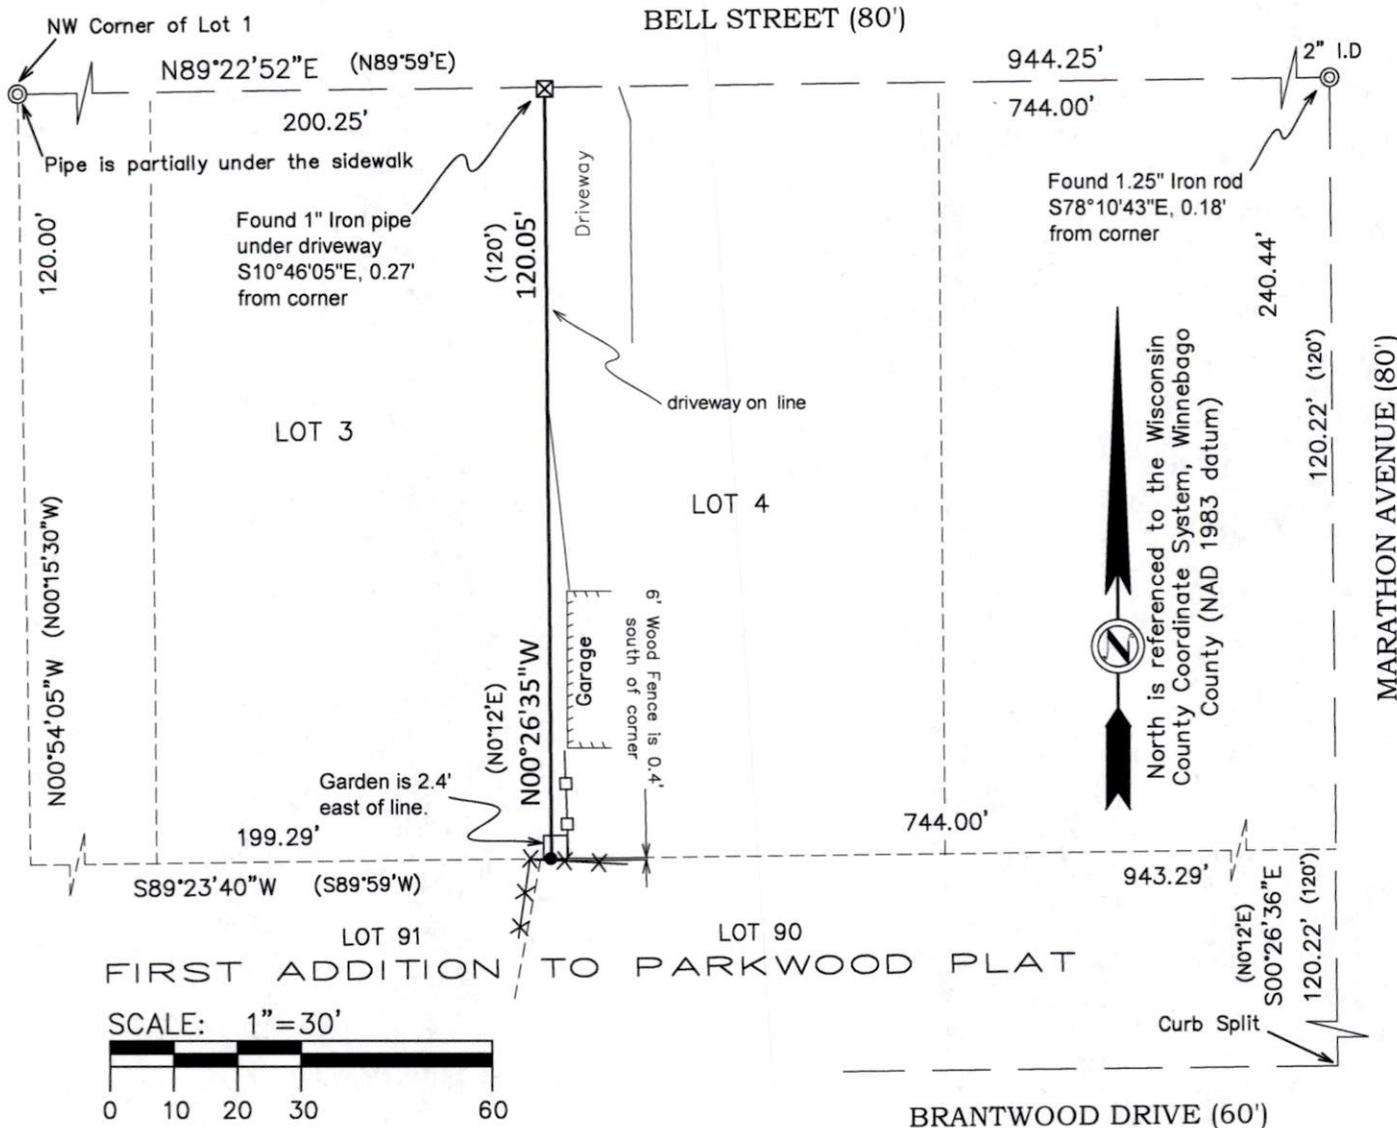

I, David Hebert, Professional Land Surveyor, do hereby certify that this plat of survey complies with Chapter A-E 7 and is correct to the best of my knowledge and belief.

- LEGEND**
- = Set 3/4" x 18" iron rebar  
Wt. = 1.502 lbs/lf
  - ⊙ = Found 1" iron pipe (1.315" o.d.)  
unless specified otherwise
  - ⊠ = Set chisel X in driveway
  - ( ) = Recorded as
  - ××× = 6' Wood Fence
  - = Chain link Fence

**Hebert Associates, Inc.**  
**Land Surveying**

1110 W. Wisconsin Ave.      920-734-8373  
 Appleton, WI 54914      Fax: 920-734-3968

FOR:

**Kevin Prochaska**  
 346 W. Bell Street  
 Neenah, WI. 54956

DATE:	1-29-26
DRAFTED BY:	A.S./D.H.
SCALE:	1"=30'
DRAWING NUMBER:	25058A01