



Plat of Survey

Lot 179 of Castle Oak V, City of Neenah, Winnebago County, Wisconsin

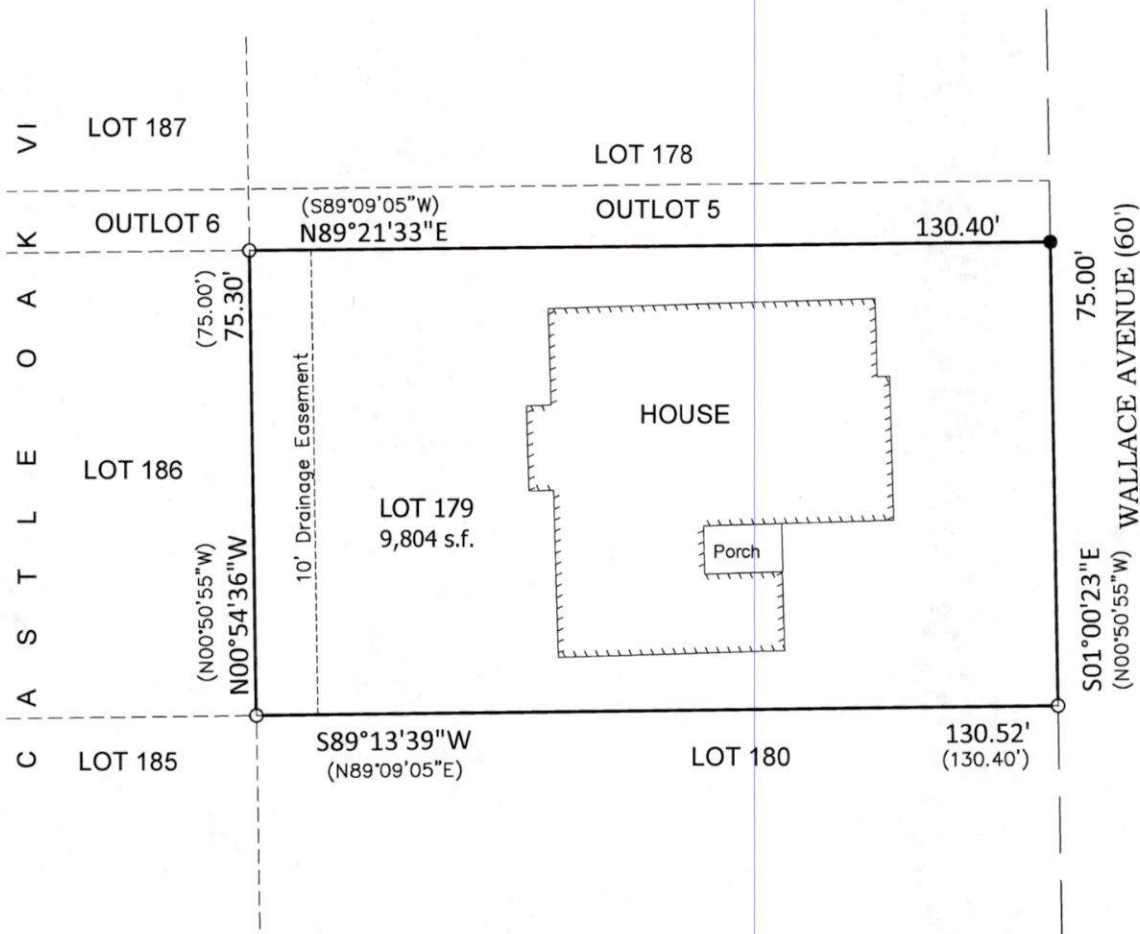


North is referenced to the Wisconsin
County Coordinate System, Winnebago
County (NAD 1983 datum)

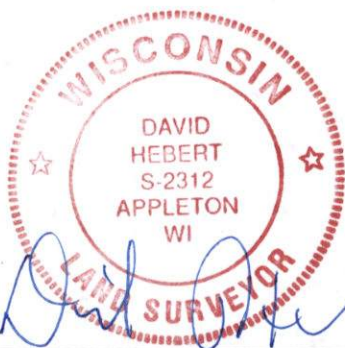

I, David Hebert, PLS, do hereby certify that this plat of survey complies with Chapter A-E7 and is correct to the best of my knowledge and belief.

- LEGEND**
- = Set $\frac{3}{4}$ " x 18" iron rebar
Wt. = 1.502 lbs/lf
 - = Found $\frac{3}{4}$ " iron rod
 - () = Recorded as

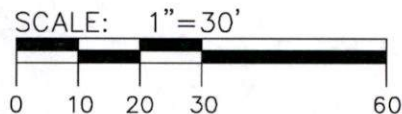

Hebert Associates, Inc.
Land Surveying

1110 W. Wisconsin Ave.
Appleton, WI 54914

920-734-8373
Fax: 920-734-3968

FOR:

Kevin Hawkins
2531 Wallace Ave
Neenah, WI. 54956

DATE: 12-31-24

DRAFTED BY: AS

SCALE: 1"=30'

DRAWING NUMBER:

24100A01