
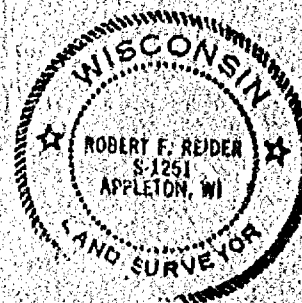


DESCRIPTION: THE NORTH ONE HUNDRED AND TEN (110) FEET OF THE SOUTH TWO HUNDRED AND SIXTY-FOUR (264) FEET OF THE EAST ONE HUNDRED AND SIXTY-FIVE FEET (165) OF THE SOUTHEAST $\frac{1}{4}$ OF THE SOUTHEAST $\frac{1}{4}$ OF SECTION 4, T19N, R17E, TOWN OF NEENAH, WINNEBAGO COUNTY, WISCONSIN. SUBJECT TO ALL EASEMENTS AND RESTRICTIONS OF RECORD. SAID PARCEL CONTAINS 0.42 ACRES OF LAND MORE OR LESS, RESERVING THAT PART PRESENTLY USED FOR ROAD PURPOSES.

LEGEND

- = BERNTSEN MONUMENT FOUND
- = 1" IRON PIPE FOUND
- = 3/4" x 24" SOLID ROUND #6 REBAR SET

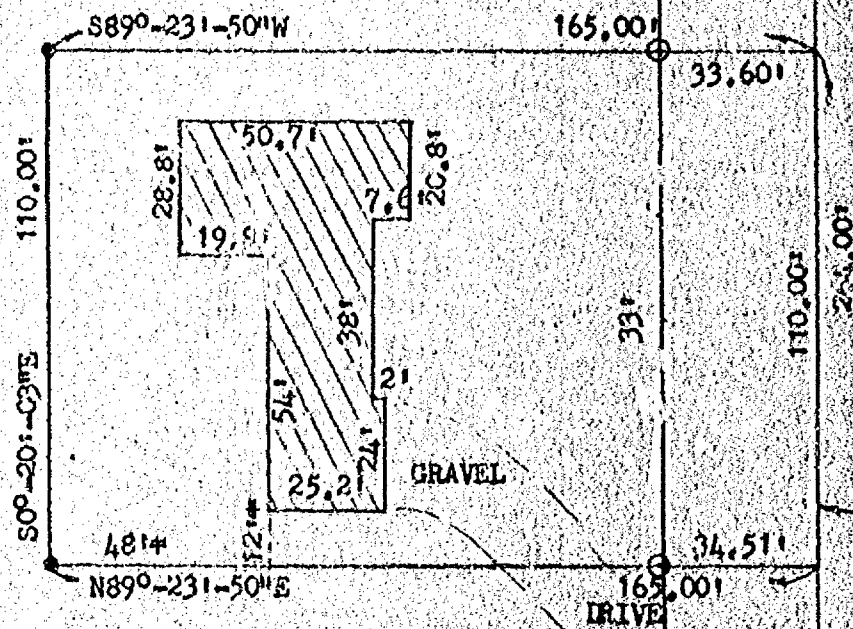

SOUTHEAST CORNER OF SECTION 4-19-17

I, ROBERT F. REIDER, CERTIFY THAT THIS PLAT OF SURVEY IS A CORRECT REPRESENTATION OF THE PROPERTY DESCRIBED.

Robert F. Reider 9-30-83

REVISIONS		FIRST NAT. BANK OF NEENAH c/o LOUIS BLASZCZYK NEENAH, WISCONSIN 54956	
		CAROW LAND SURVEYING CO., INC. P.O. BOX 1291 1837 W. WISCONSIN AVE. APPLETON, WI 54912	
DRAWN BY	MY GO	SCALE	1"=40'
APP'D	LEC	DATE	9-30-83
		DRAWING NO.	A839.166