

Schmidt Brothers Custom Homes
FOR 15939 Blazing Star Dr.
Appleton, WI 54915


PLAT OF SURVEY

PROPERTY DESCRIPTION:

All of Lot 31, LAKEVIEW ESTATES, City of Neenah,
Winnebago County, Wisconsin.


LEGEND

- = 3/4" X 24" IRON ROD, SET
- ⊙ = 1" IRON PIPE, FOUND
- = 1 1/4" IRON ROD, FOUND

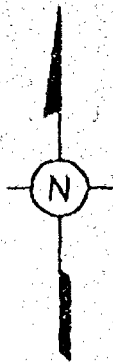

Bearings are referenced
to the recorded plat of
LAKEVIEW ESTATES.

1" = 30'

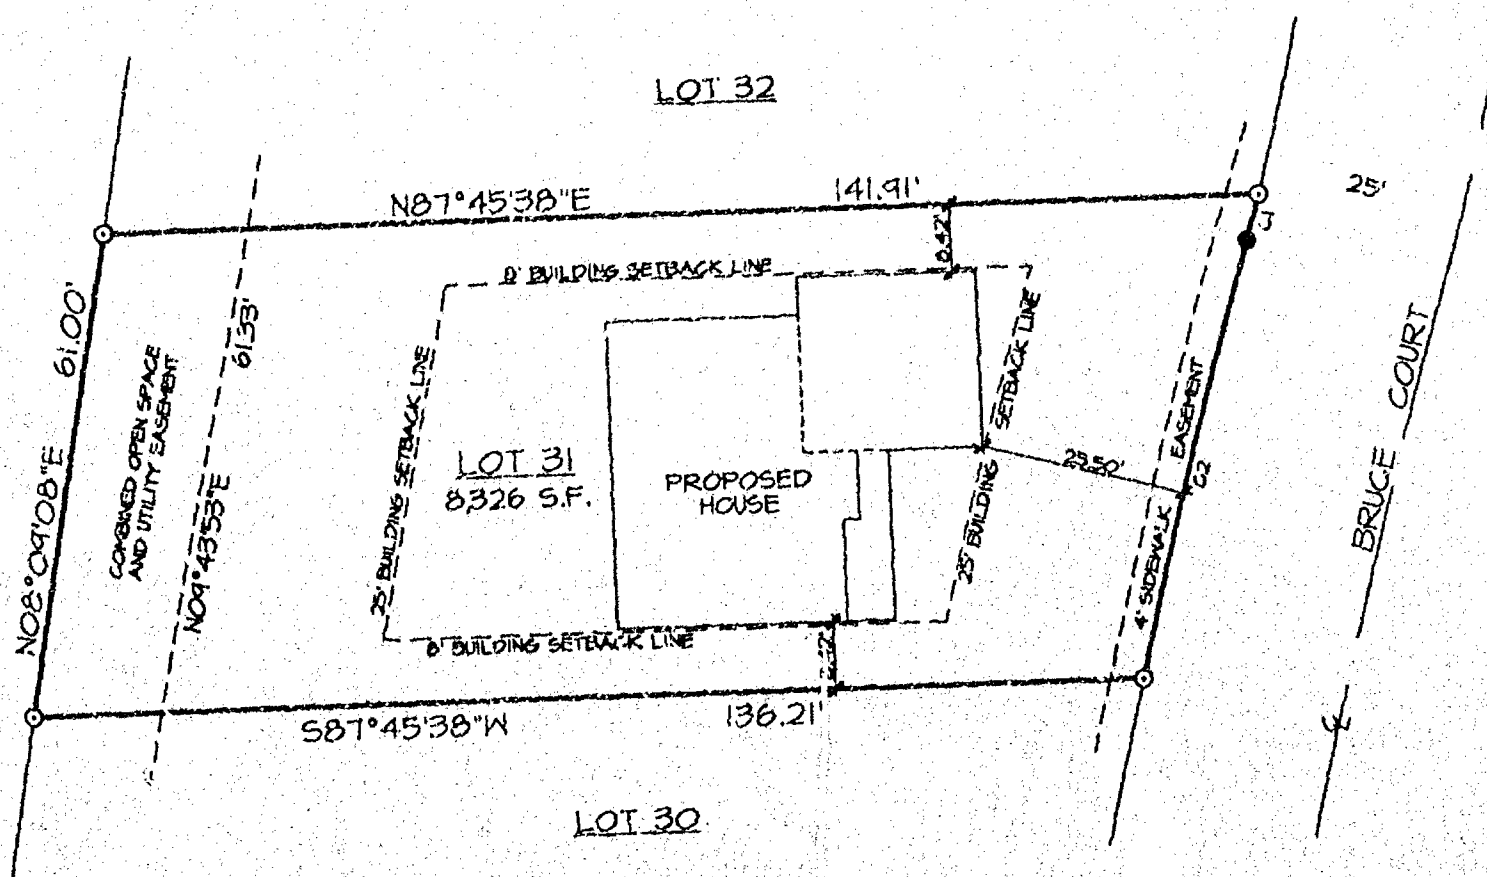

CURVE 1

RADIUS = 370.00'
DELTA = 00°55'30"
CHORD = 514°19'19"W, 5.97'
ARC = 5.97'

CURVE 2

RADIUS = 1025.00'
DELTA = 03°08'53"
CHORD = 513°12'38"W, 56.31'
ARC = 56.31'



STATE OF WISCONSIN
COUNTY OF OUTAGAMIE

I do hereby certify that I have surveyed the property described
above according to official records, and that the plat above
drawn is a correct representation of said survey.

Appleton, Wis. March 12, 1999

Thomas M. Wood
REGISTERED LAND SURVEYOR

HARRIS AND ASSOCIATES, INC.

APPLETON, WISCONSIN

DWG. AS- 6661