


PLAT OF SURVEY

WEST LINE OF THE SOUTHEAST 1/4 OF THE
SOUTHEAST 1/4, SECTION 4, TOWN 19 NORTH, RANGE 17
EAST, TOWN OF NEENAH, WINNEBAGO COUNTY, WISCONSIN

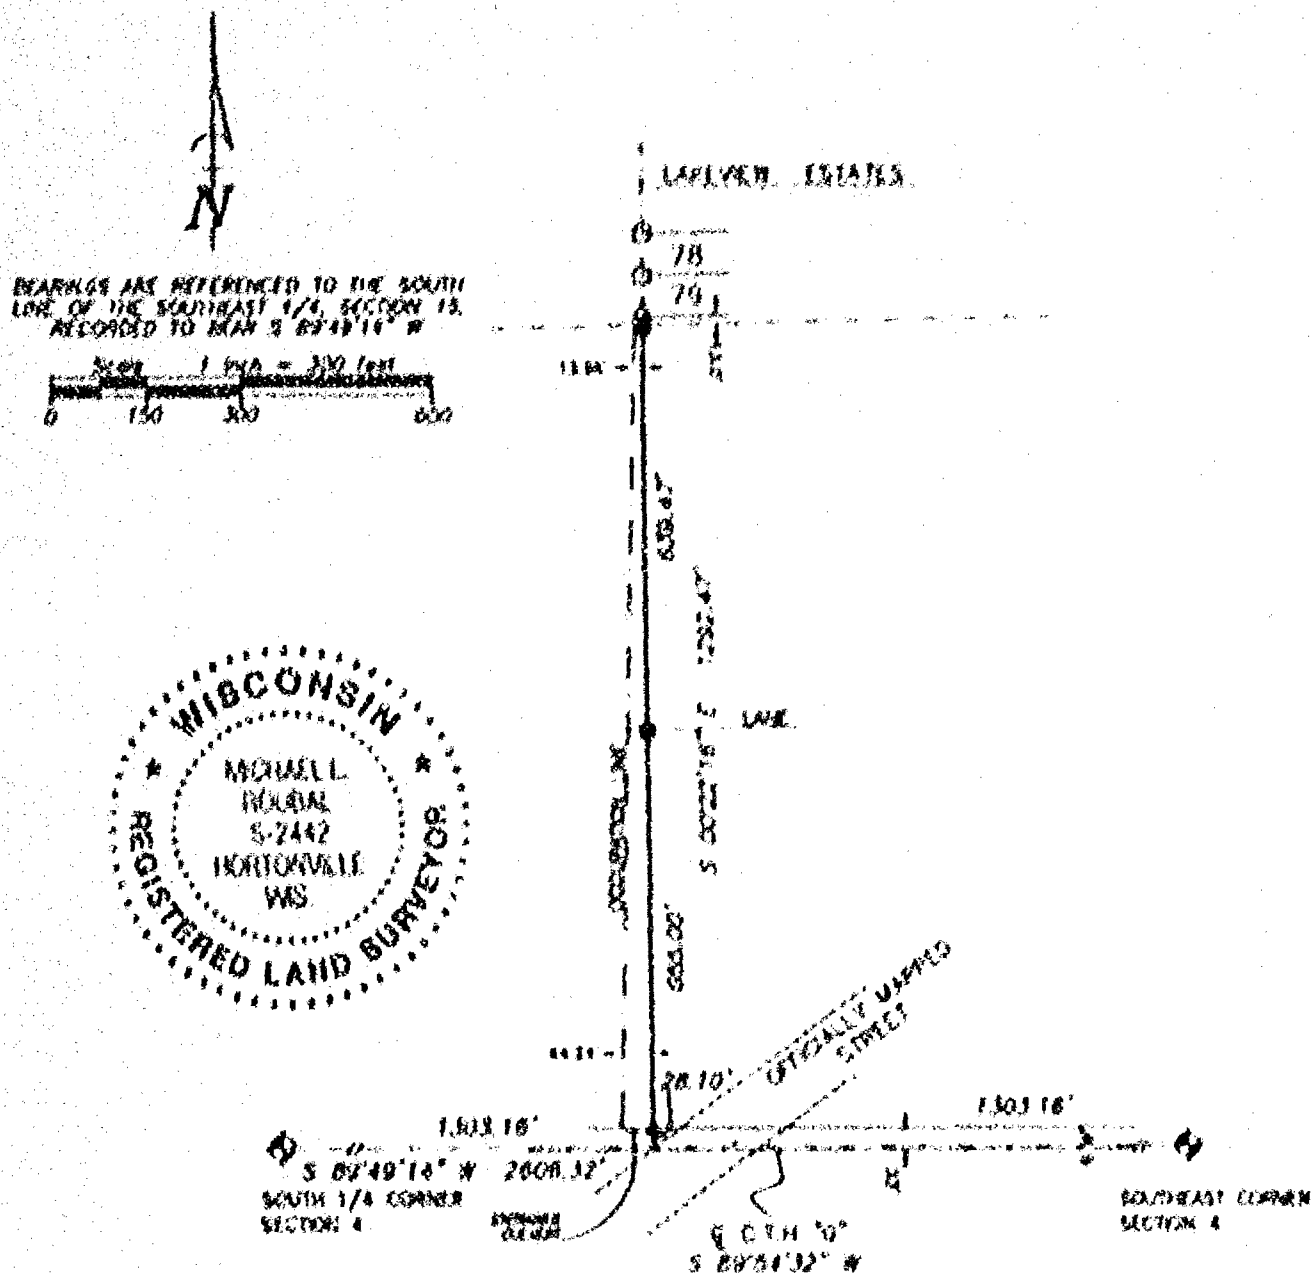

LEGEND

- 1" IRON PIPE SET 24" LONG
BEARING 1.130 LBS PER LBS TON
- ▲ 1-1/4" IRON BEARING PIPE SET 24" LONG
BEARING 2.130 LBS PER LBS TON
- 1" IRON PIPE (ROUND)
- ◆ CONVENTIONAL CORNER

SURVEYOR'S CERTIFICATE

I, Michael R. Riedel, hereby certify that I have surveyed the property and this map is a true representation thereof and is, to the best of my knowledge and belief, a true and accurate representation thereof.
Given for 1st day of August, 2011

Michael R. Riedel
Michael R. Riedel

5-7-23

Winnetonka Registered Land Surveyor No. 52442



Martenson & Eisele, Inc.

Planning - Surveying - Engineering - Architecture

1177 Midway Road, Menasha, WI 54951

Phone (920) 733-6341 Fax (920) 733-6374

www.martensoneisele.com

info@martensoneisele.com

PROJECT NO. 241-303

FIELD BOOK PAGE

THE FOLLOWING SHEET 1 OF 1

AND EXHIBITS AND DIVISIONS OF THE



PLAT OF SURVEY

WEST LINE OF THE SOUTHEAST 1/4 OF THE
SOUTHEAST 1/4, SECTION 4, TOWN 19 NORTH, RANGE 17
EAST, TOWN OF NEENAH, WINNEBAGO COUNTY, WISCONSIN



BEARINGS ARE REFERENCED TO THE SOUTH
LINE OF THE SOUTHEAST 1/4, SECTION 15,
RECORDED TO BEAR S 89°49'14" W

Scale 1 inch = 300 feet
0 150 300 600

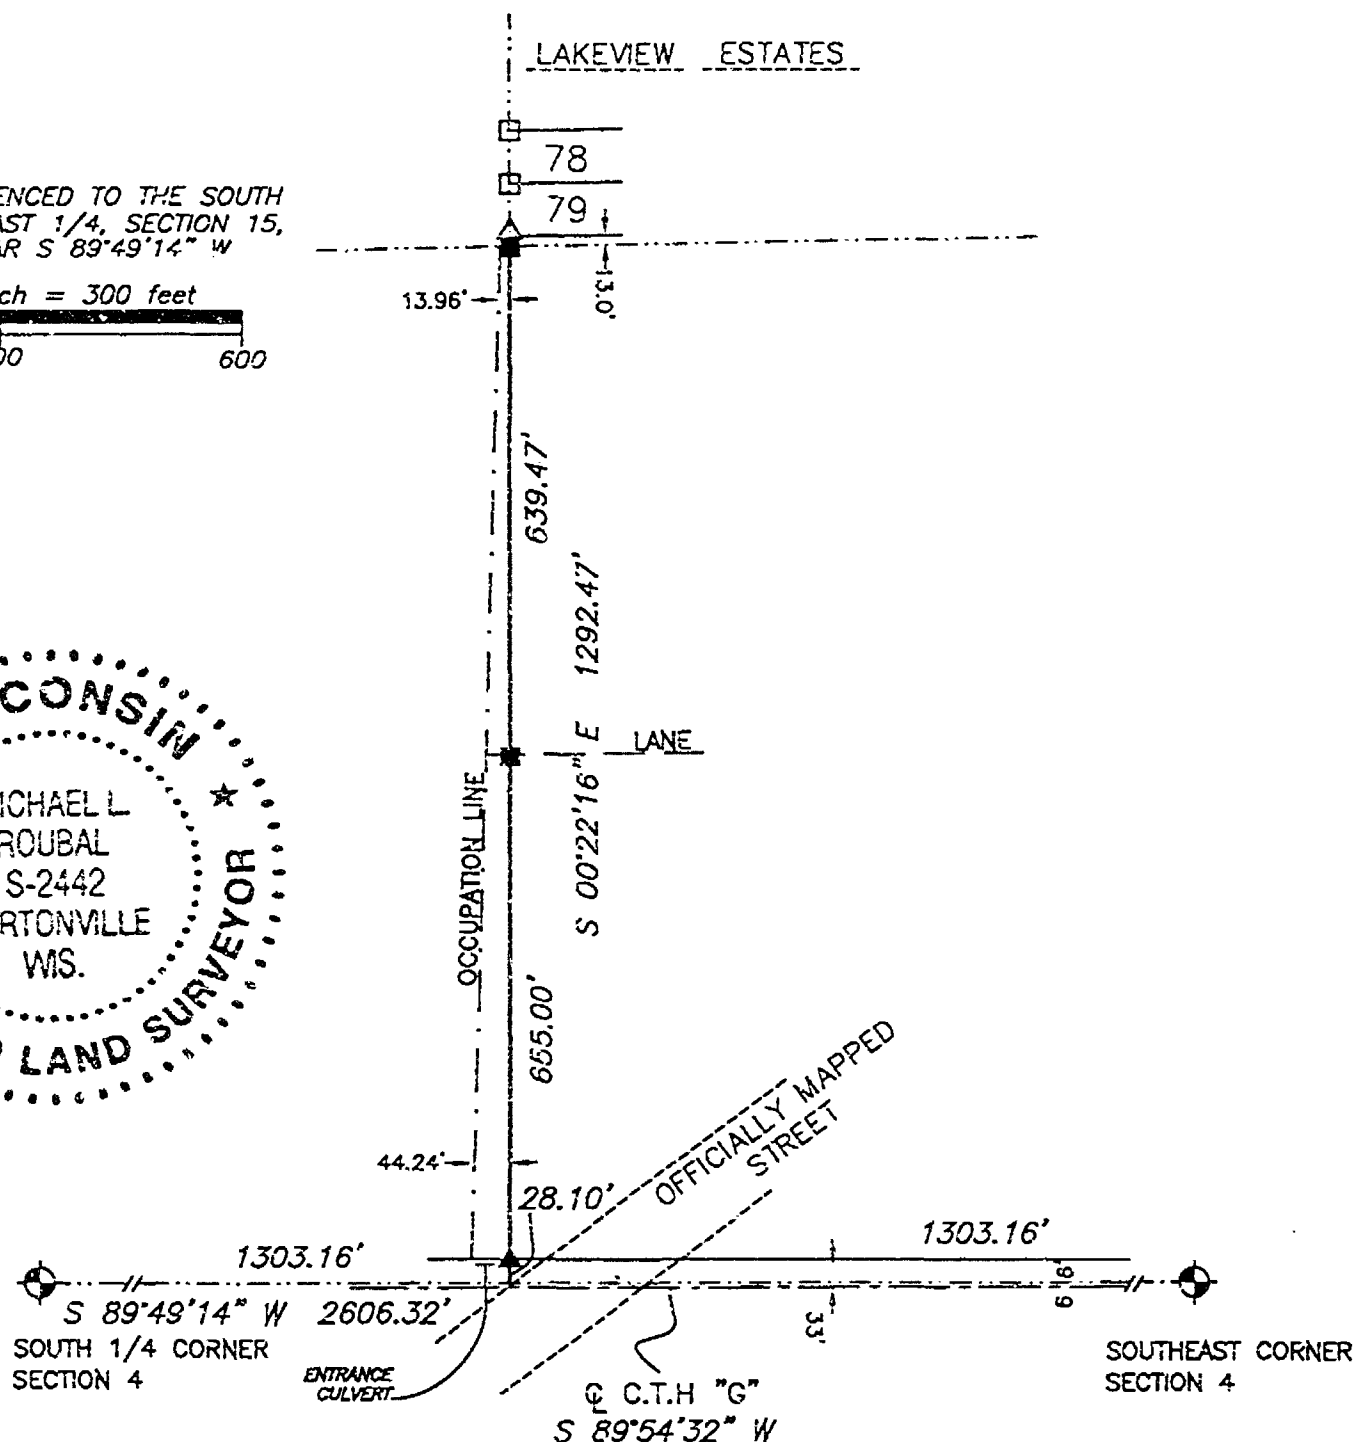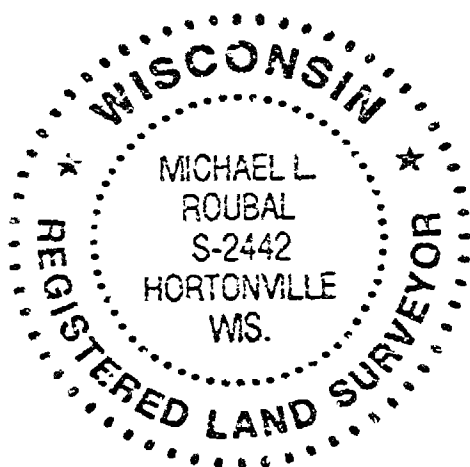

LEGEND

- 1" IRON PIPE SET, 24" LONG,
WEIGHING 1.130 LBS. PER LIN. FOOT
- ▲ 1-1/4" STEEL REINFORCING BAR SET, 30" LONG
WEIGHING 4.303 LBS. PER LIN. FOOT
- 1" IRON PIPE FOUND
- ◆ GOVERNMENT CORNER

SURVEYOR'S CERTIFICATE

I, Michael L. Roubal, hereby certify that I have surveyed this property and
this map is a true representation thereof and is, to the best of my knowledge
and belief, a true and accurate representation thereof.
Dated this 1st day of August, 2003.

Michael L. Roubal
Michael L. Roubal

8-1-03

Wisconsin Registered Land Surveyor S-2442



Martenson & Eisele, Inc.

Planning - Surveying - Engineering - Architecture

1377 Midway Road, Menasha, WI 54952

Phone (920) 731-0381 Fax (920) 733-8578

www.martenson-eisele.com

info@martenson-eisele.com

PROJECT NO. 265-303

FIELD BOOK PAGE

FILE 255303pos SHEET 1 OF 1

THIS INSTRUMENT WAS DRAFTED BY: ecv