



RENCH MARKS

1. TAG BOLT ON HYDRANT
ANTLER COURT, AND PENDLETON ROAD
ELEV. 763.35
2. TAG BOLT ON HYDRANT FLANGE
S. SIDE OF WHITETAILED DRIVE AND PENDLETON ROAD
ELEV. 756.84
3. TAG BOLT ON HYDRANT
BREEZEWOOD LANE AND PENDLETON ROAD
ELEV. 762.82

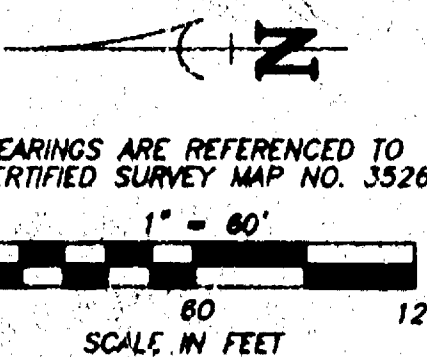

NUMBER	C1	C2
RADIUS	640.00	460.00
DELTA ANGLE	18°40'42"	31°08'36"
ARC LENGTH	186.46	249.23
CHORD DIRECTION	S 14°37'17" W	S 20°18'16" W
CHORD LENGTH	184.55	246.80

EXISTING UTILITY SCHEDULE							
MANHOLES				DEFTS/TAPS BEAMS			
L.D.	DEM	DEPTH	DEPTH	L.D.	DEM/T.L.	DEPTH	DEPTH
26	756.11	736.71	19.40	001	756.53	752.97	3.56"
27	756.07	743.86	12.21	002	757.04	752.56	4.48"
28	757.36	744.73	12.63	V	756.17	751.82	4.35"
37	756.09	740.48	15.60	W	756.46	756.03	4.43"
38	756.40	741.10	15.30	Y	756.12	754.77	4.35"
39	756.08	742.38	13.70	Z	757.84	753.28	4.56"
40	756.26	743.01	13.25				
41	753.67	744.24	9.43				
T	753.65	746.17	8.50				
U	755.05	750.48	8.50				
V	756.08	756.54	7.46				
W	756.25	746.34	8.90				
X	756.53	746.81	10.72				
Y	756.05	746.70	8.35				
Z	757.72	746.82	7.90				
DD	757.17	750.47	6.70				

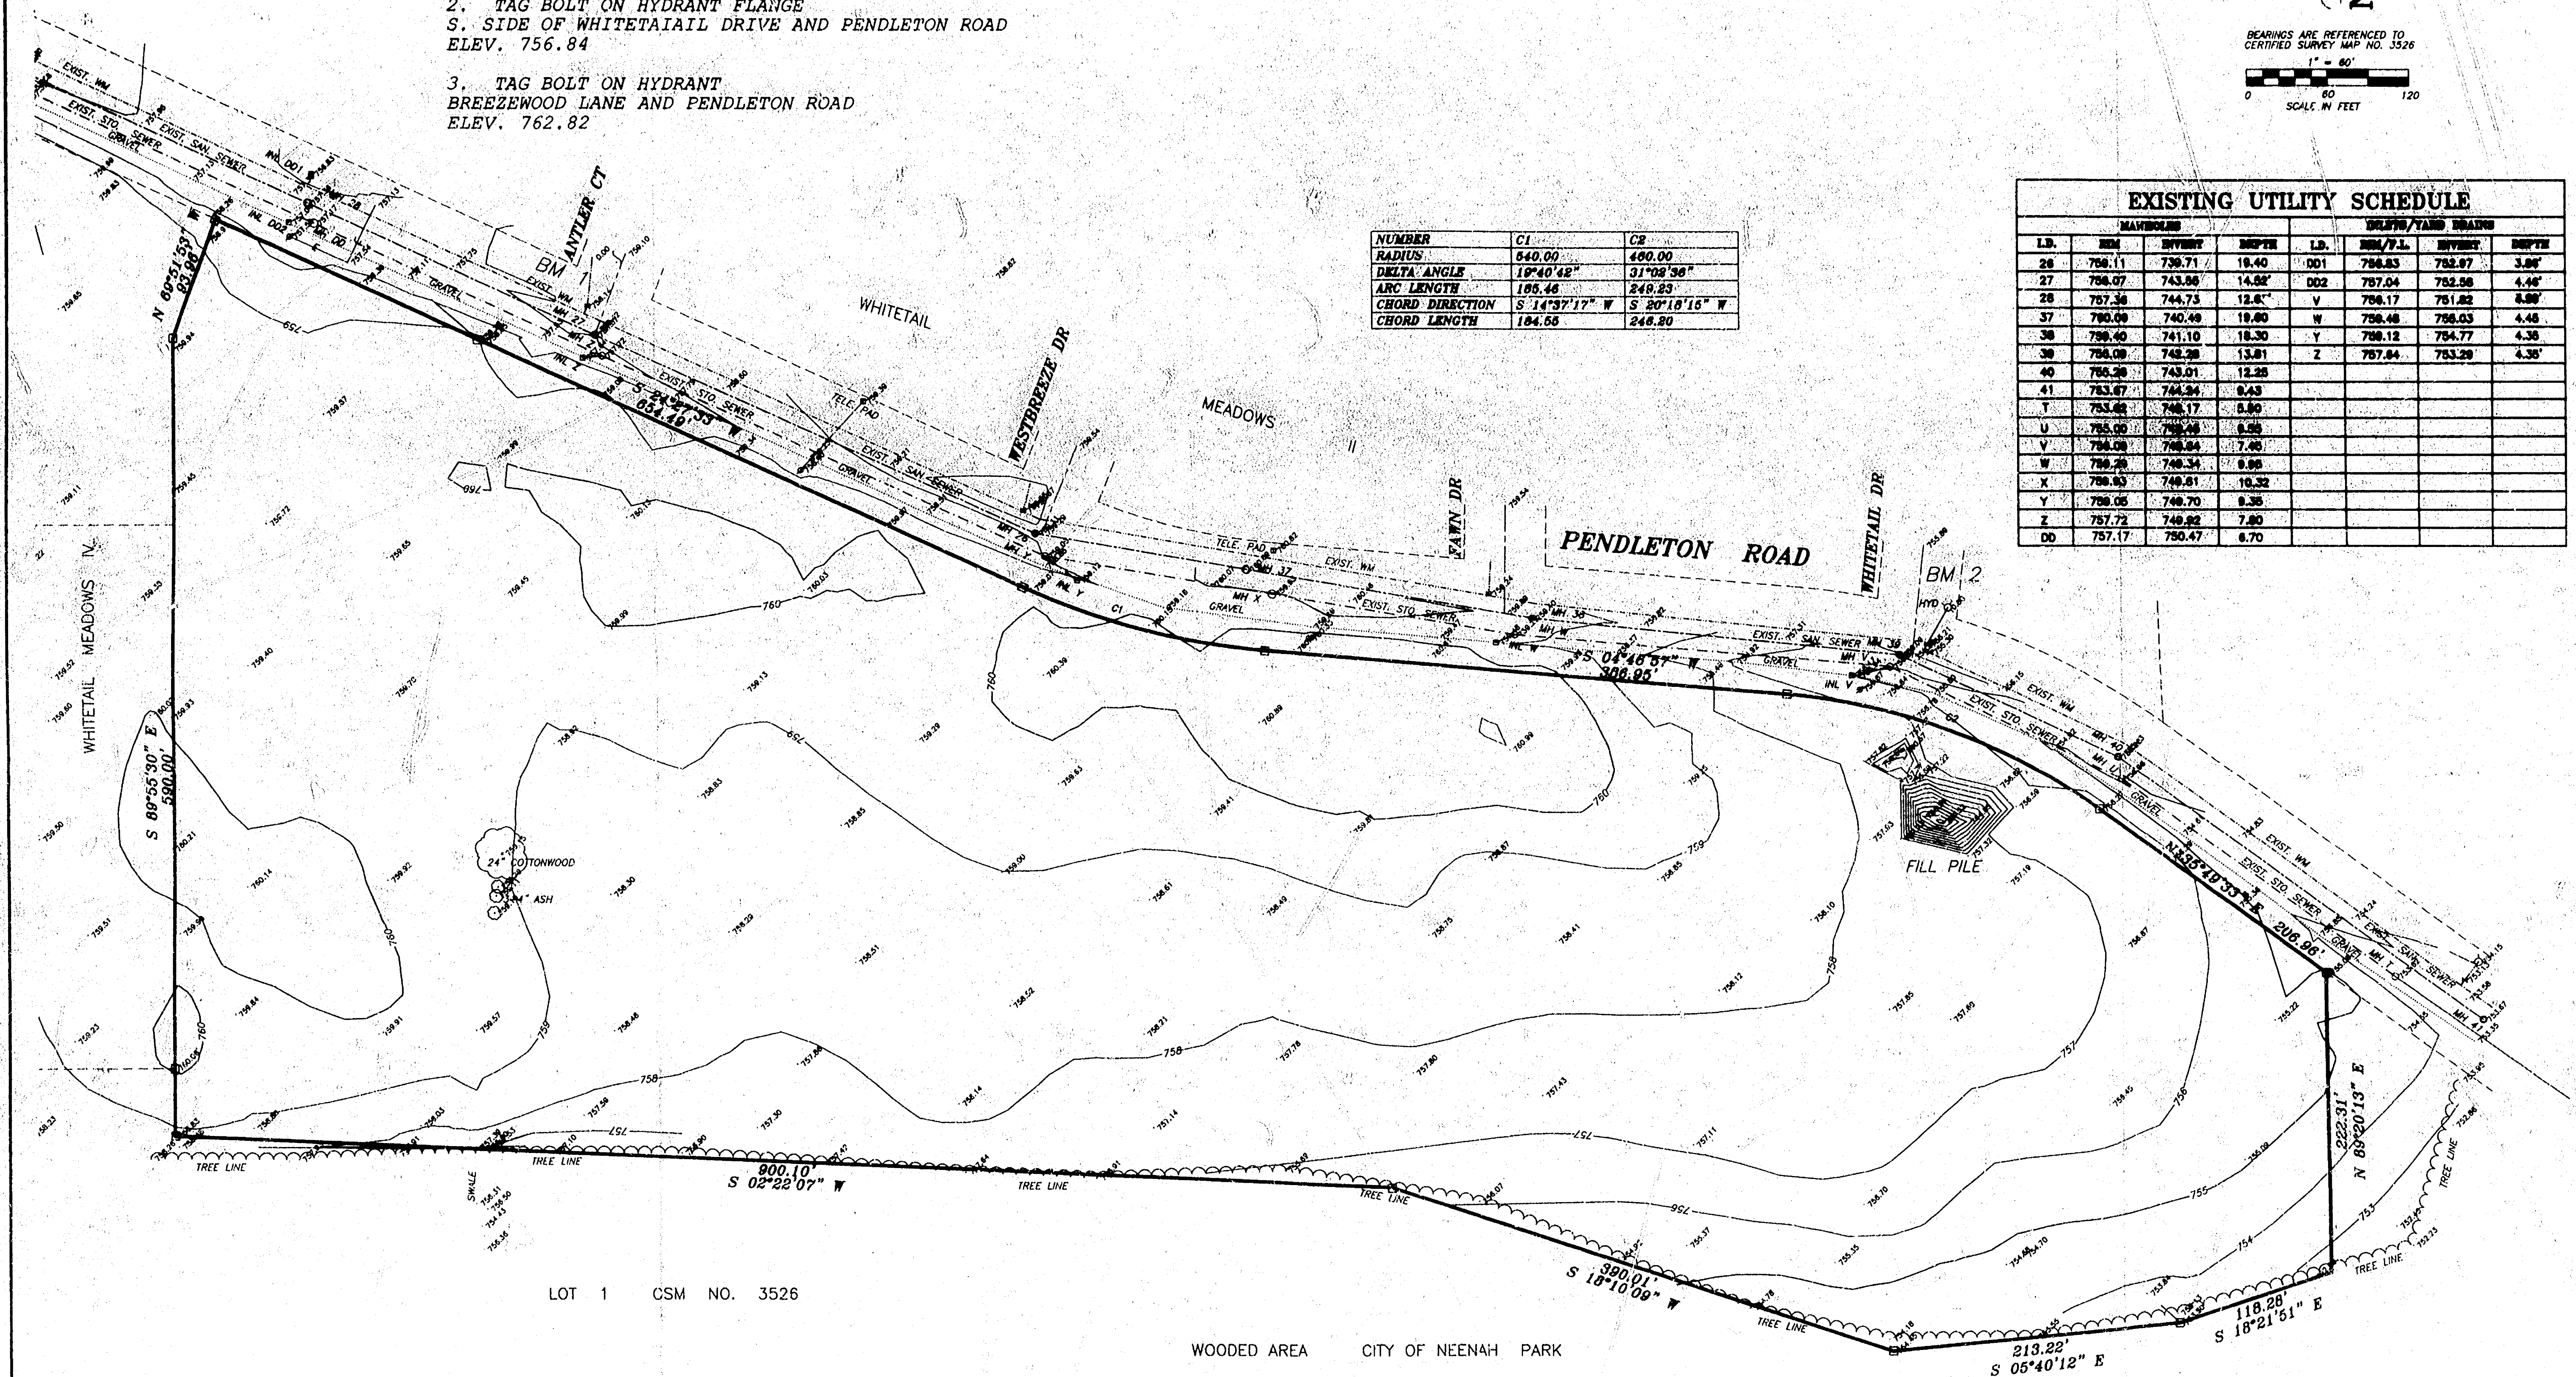

LOT 1 CSM NO. 3526

WOODED AREA CITY OF NEENAH PARK


TOPOGRAPHIC LEGEND

1" x 24" IRON PIPE SET	WETLANDS	00	WATER VALVE
1-1/4" x 30" REBAR SET	OVERHEAD POWER LINES	01	WATER STOP BOX
CHISELED "X" SET	UNDERGROUND ELECTRIC	02	EXIST. STORM MANHOLE
3/4" REBAR FOUND	UNDERGROUND TELEPHONE	03	STORM INLET
1" IRON PIPE FOUND	UNDERGROUND GAS	04	YARD DRAIN
1-1/4" REBAR FOUND	UNDERGROUND CABLE TV	05	EXIST. SANITARY MANHOLE
2" IRON PIPE FOUND	EXIST. FENCE LINE	06	EXIST. SAN. SEWER
CHISELED "X" FOUND	EXIST. HYDRANT	07	EXIST. S.T.O. SEWER
CONCRETE CORNER	POWER POLE	08	EXIST. WATER MAIN
CONCRETE W/ ELEVATION	DAY	09	EXIST. SPOT ELEVATION
SOIL BORING	LIGHT POLE	10	FIRST FLOOR = 800.00
CONCRETE TREE	TELEPHONE PEDestal	11	TOP OF CURB
DECIDUOUS TREE	ELECTRIC PEDestal	12	TOPSOIL DEPTH
EXIST. WOODS LINE	GAS VALVE	13	

SURVEYOR'S CERTIFICATE

I, DANIEL W. HOEL, HEREBY CERTIFY THAT I HAVE SURVEYED THE PROPERTY AS SHOWN AND DESCRIBED ACCORDING TO THE OFFICIAL RECORDS AND THAT THE PLAT ABOVE DRAWN IS AN ACCURATE AND CORRECT REPRESENTATION OF SAID SURVEY, TO THE BEST OF MY KNOWLEDGE AND BELIEF.

Daniel W. Hoel FEB 23, 2000
DANIEL W. HOEL #S-1786, WI. REGISTERED LAND SURVEYOR DATE

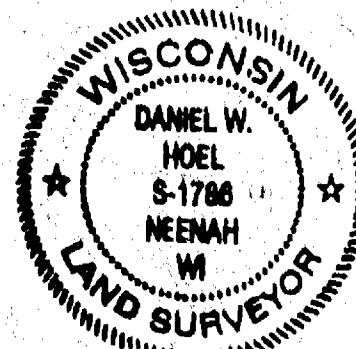

THE UNDERGROUND UTILITY INFORMATION AS SHOWN HEREIN IS BASED, IN PART, UPON INFORMATION FURNISHED BY UTILITY COMPANIES AND THE LOCAL MUNICIPALITY. WHILE THIS INFORMATION IS BELIEVED TO BE RELIABLE, ITS ACCURACY AND COMPLETENESS CANNOT BE GUARANTEED NOR CERTIFIED TO.

NEENAH JOINT SCHOOL DISTRICT BOUNDARY AND TOPOGRAPHIC SURVEY LOT 3 OF CERTIFIED SURVEY NO. 3526

THOMAS BECK
NEENAH JOINT SCHOOL DISTRICT
419 SOUTH COMMERCIAL ST.
NEENAH, WI 54956

DRAWN BY	CHECKED	APPROVED
DATE	REVISION	
NO.		

FIELD BK	PAGE	DATE	FILE
2/00	534008		

DRAWING NO. 534-C06B

Martenson & Eisele, Inc.
Engineering - Surveying - Planning - Architecture
1919 American Court
Neenah, WI 54956
(920) 731-0361
FAX (920) 733-8878
E-MAIL: mail@martenson-eisele.com

CITY OF NEENAH MISC.