


8110468

Plat of Survey

Lot 68, Eaglecrest Estates, City of Neenah,
Winnebago County, Wisconsin

Northeast Corner
Outlot 6


North is referenced to the east line
of Lot 68, Eaglecrest Estates, and is
recorded to bear N00°38'36"W

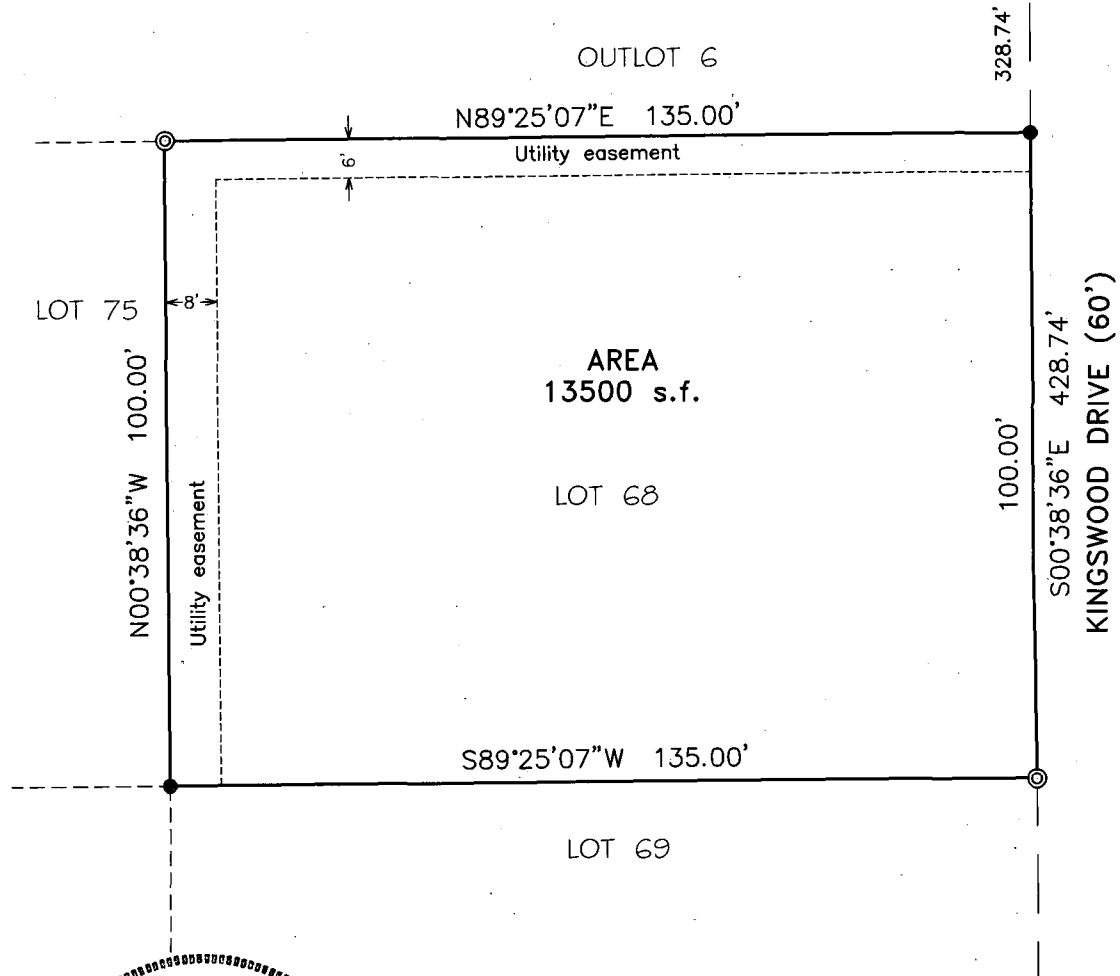

LEGEND

- = Set 3/4" x 18" iron rebar
Wt. = 1.502 lbs/lf
- ⊙ = Found 1" iron pipe (1.315" O.D)

SCALE: 1"=30'

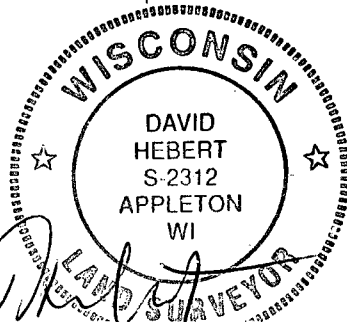

I, David Hebert, RLS, do hereby certify that this plat of
survey is a correct representation of the lands described.



Hebert Associates, Inc.

LAND SURVEYING • SOIL TESTING

1110 W. Wisconsin Ave. 920-734-8373
Appleton, WI 54914 Fax: 920-734-3968

FOR:

Paul Verhagen
919 Shamrock Court
Kaukauna, WI 54130

DATE: 6-26-04

DRAFTED BY: dh

SCALE: 1"=30'

DRAWING NUMBER:

13025A07