


Plat of Survey

West line of Lot 2, Certified Survey Map 6617
Town of Neenah, Winnebago County, Wisconsin

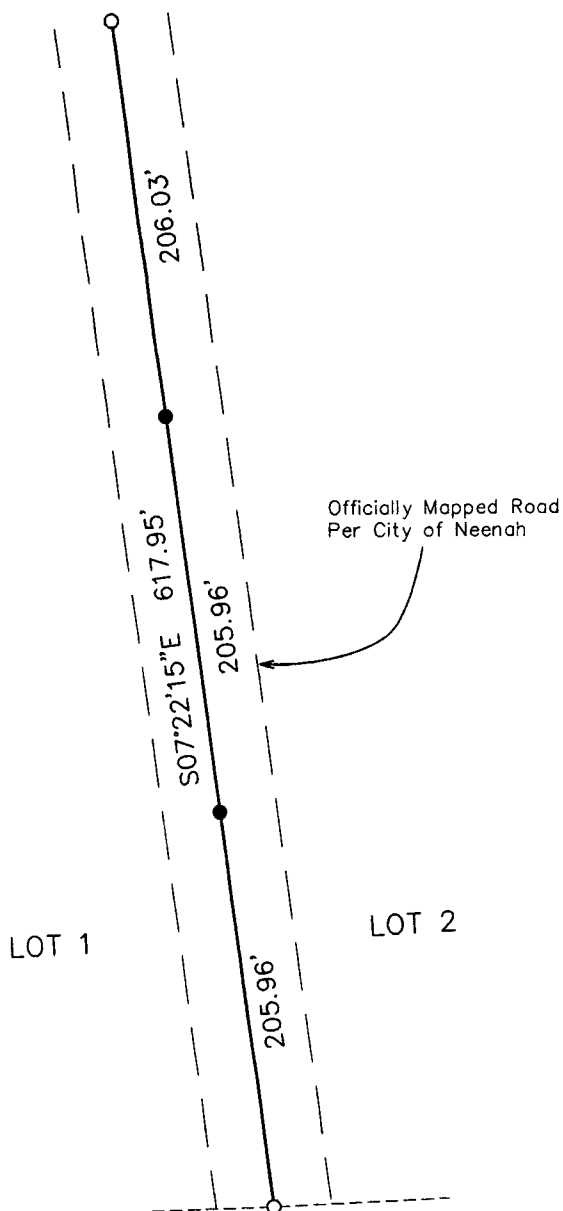


North is referenced to the Wisconsin
County Coordinate System, Winnebago
County (NAD 1983/97 datum)

LEGEND

- = Set $\frac{3}{4}$ " x 18" iron rebar
Wt. = 1.502 lbs/lf
- = Found $\frac{3}{4}$ " iron rod



SCALE: 1"=100'

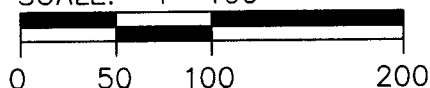

I, David Hebert, PLS, do hereby certify that this plat of
survey complies with Chapter A-E7 and is correct to the
best of my knowledge and belief.



Hebert Associates, Inc.
Land Surveying

1110 W. Wisconsin Ave. 920-734-8373
Appleton, WI 54914 Fax: 920-734-3968

FOR:

Sara Treep
1855 Hedgeview Dr.
Neenah, WI. 54956

DATE: 8-8-19

DRAFTED BY: R.M.

SCALE: 1"=100'

DRAWING NUMBER:

19044A01