


DENVER BUSER

PART OF THE NW 1/4 OF THE SW 1/4 OF SEC. 7, T. 19 N., R. 17 E.
IN THE TOWN OF NEENAH, WINNEBAGO COUNTY, WISCONSIN.

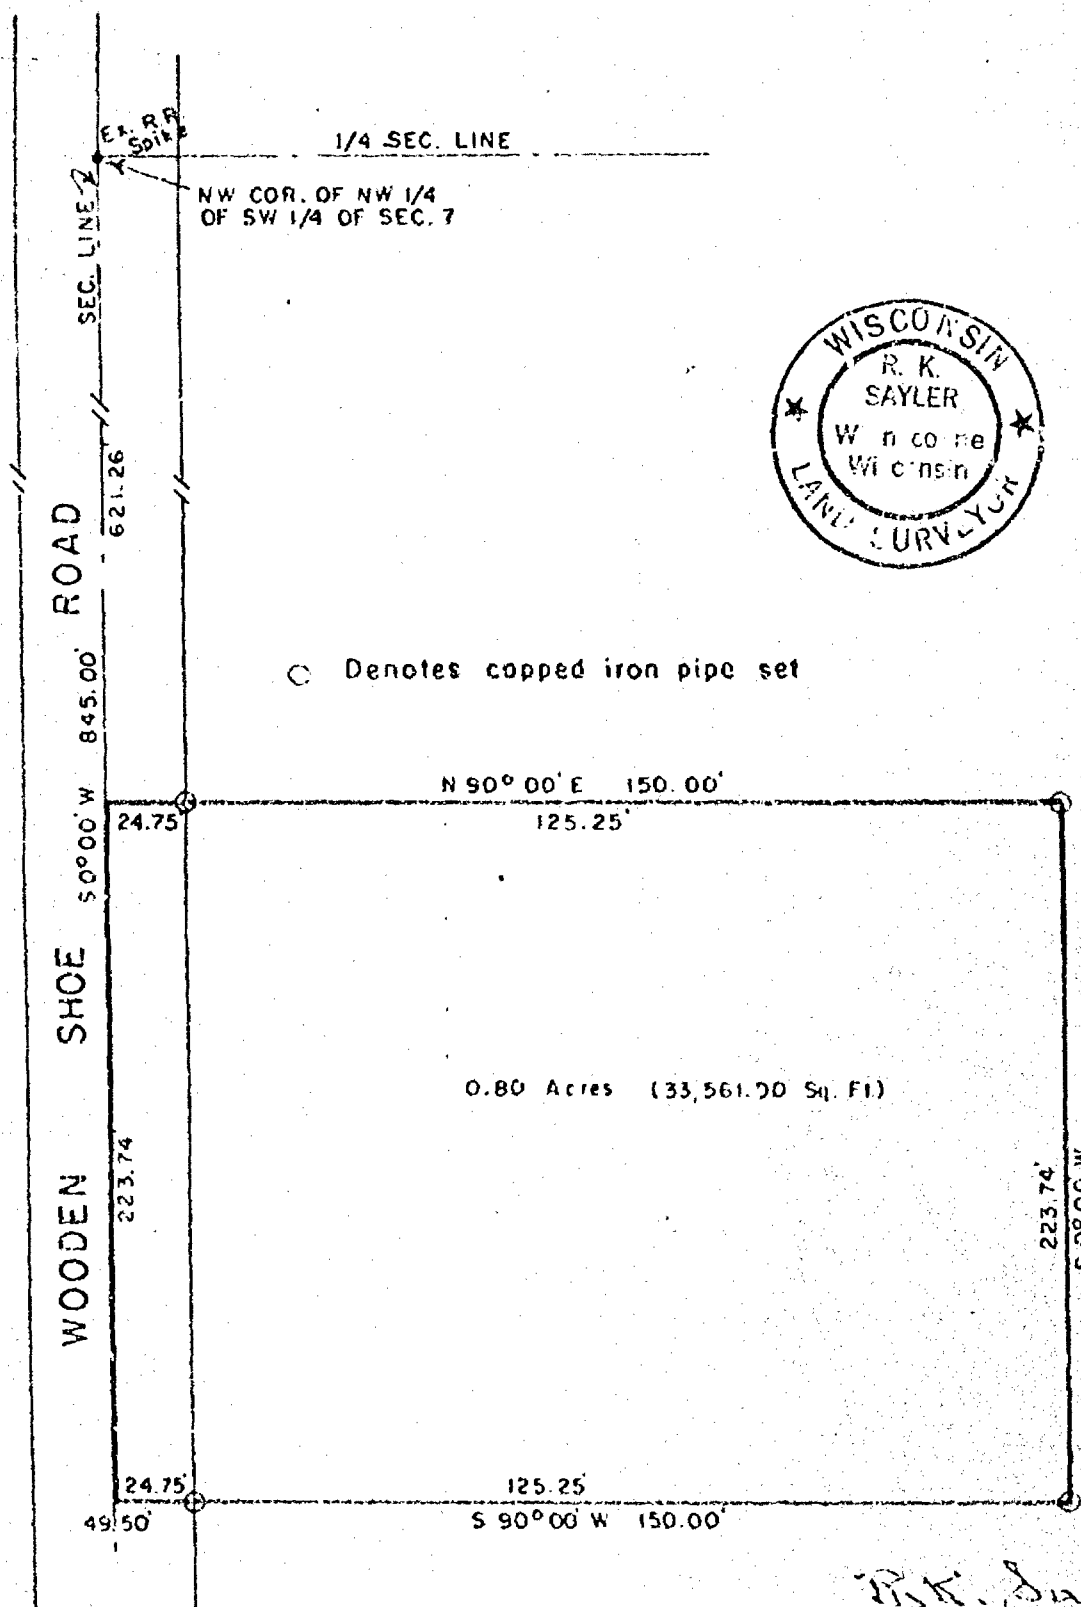

R.K. Sanyal
Surveyor S-417

S-000 667


Scale: 1 in. = 60 ft.

8k. 33 P. 40

December 21, 1976.

PLAT OF SURVEY

Part of Fractional Southwest 1/4 of the Southwest 1/4
Section 7, Town 19 North, Range 17 East,
Town of Neenah, Winnebago County, Wisconsin

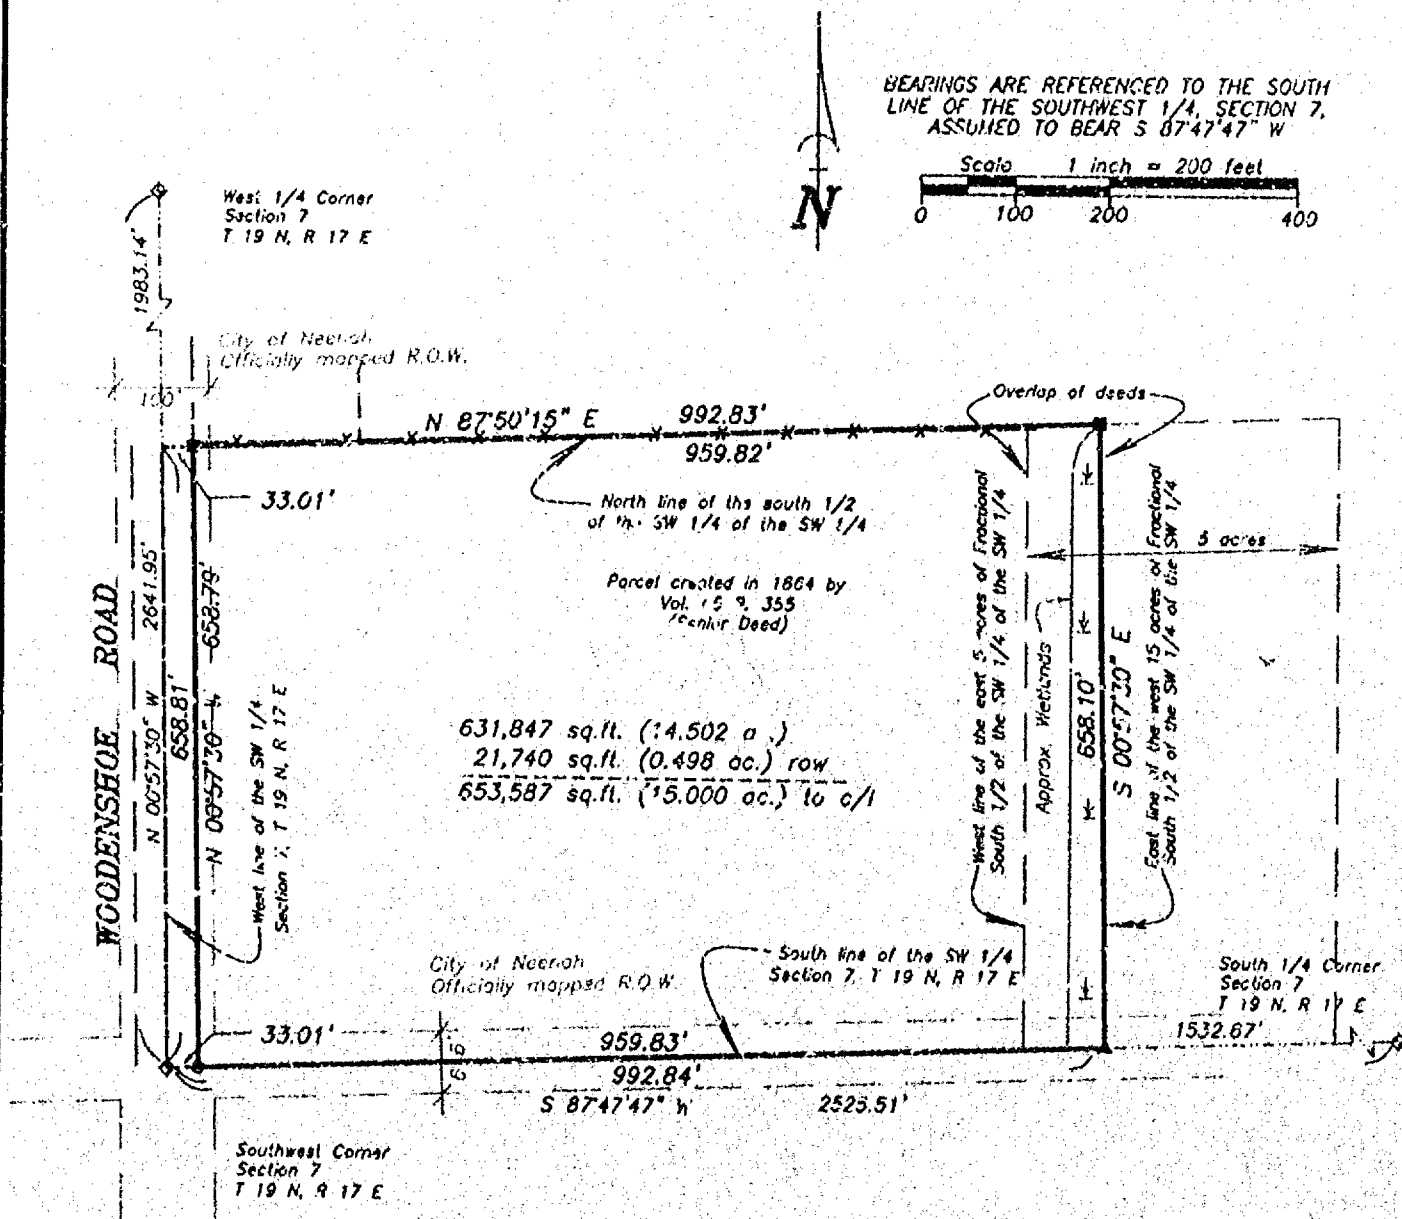

SURVEYOR'S CERTIFICATE:

I, hereby certify that I have surveyed this property and this map is a true representation thereof and shows the size and location of the property its exterior boundaries, the location of all apparent easements and roadways and visible encroachments. This survey is made for the exclusive use of the present owner of the property, and also those who purchase, mortgage or guarantee the title thereto within one (1) year from date hereof; and as to them I hereby certify that said survey and map were made in accordance with acceptable Professional Standards and that the information contained thereon is, to the best of my knowledge, information and belief a true and accurate representation thereof.

Date 3-13-01 *[Signature]*
Michael L. Roubal
Wisconsin Registered Land Surveyor

LEGEND

- 3/4" STEEL REINFORCING BAR SET, 24" LONG, WEIGHING 1,502 LBS. PER LIN. FOOT
- 1" IRON PIPE SET, 24" LONG, WEIGHING 1,130 LBS. PER LIN. FOOT
- ▲ 1-1/4" STEEL REINFORCING BAR SET, 30" LONG, WEIGHING 4,303 LBS. PER LIN. FOOT
- X CHISELED "X" SET
- 3/4" REBAR FOUND
- 1" IRON PIPE FOUND
- △ 1-1/4" REBAR FOUND
- ▣ 2" IRON PIPE FOUND
- ⊙ CHISELED "X" FOUND
- ◇ GOVERNMENT CORNER
- FENCE LINE
- () RECORDED AS

Martenson & Eisele, Inc.
Engineering - Surveying - Planning
1919 American Court
Neenah, WI 54956
(920) 731-0381
Fax (920) 733-8578
E-MAIL mec@martenson-eisele.com



PROJECT NO. 265-278
FIELD BOOK PAGE
FILE 265278.dwg SHEET 1 OF 1
THIS INSTRUMENT WAS DRAFTED BY: DPA