


LEGEND


- - STONE
- ⊗ - 1 1/4" X 30" ROUND STEEL BAR
- - EXIST. IRON PIPE
- () - RECORDED AS

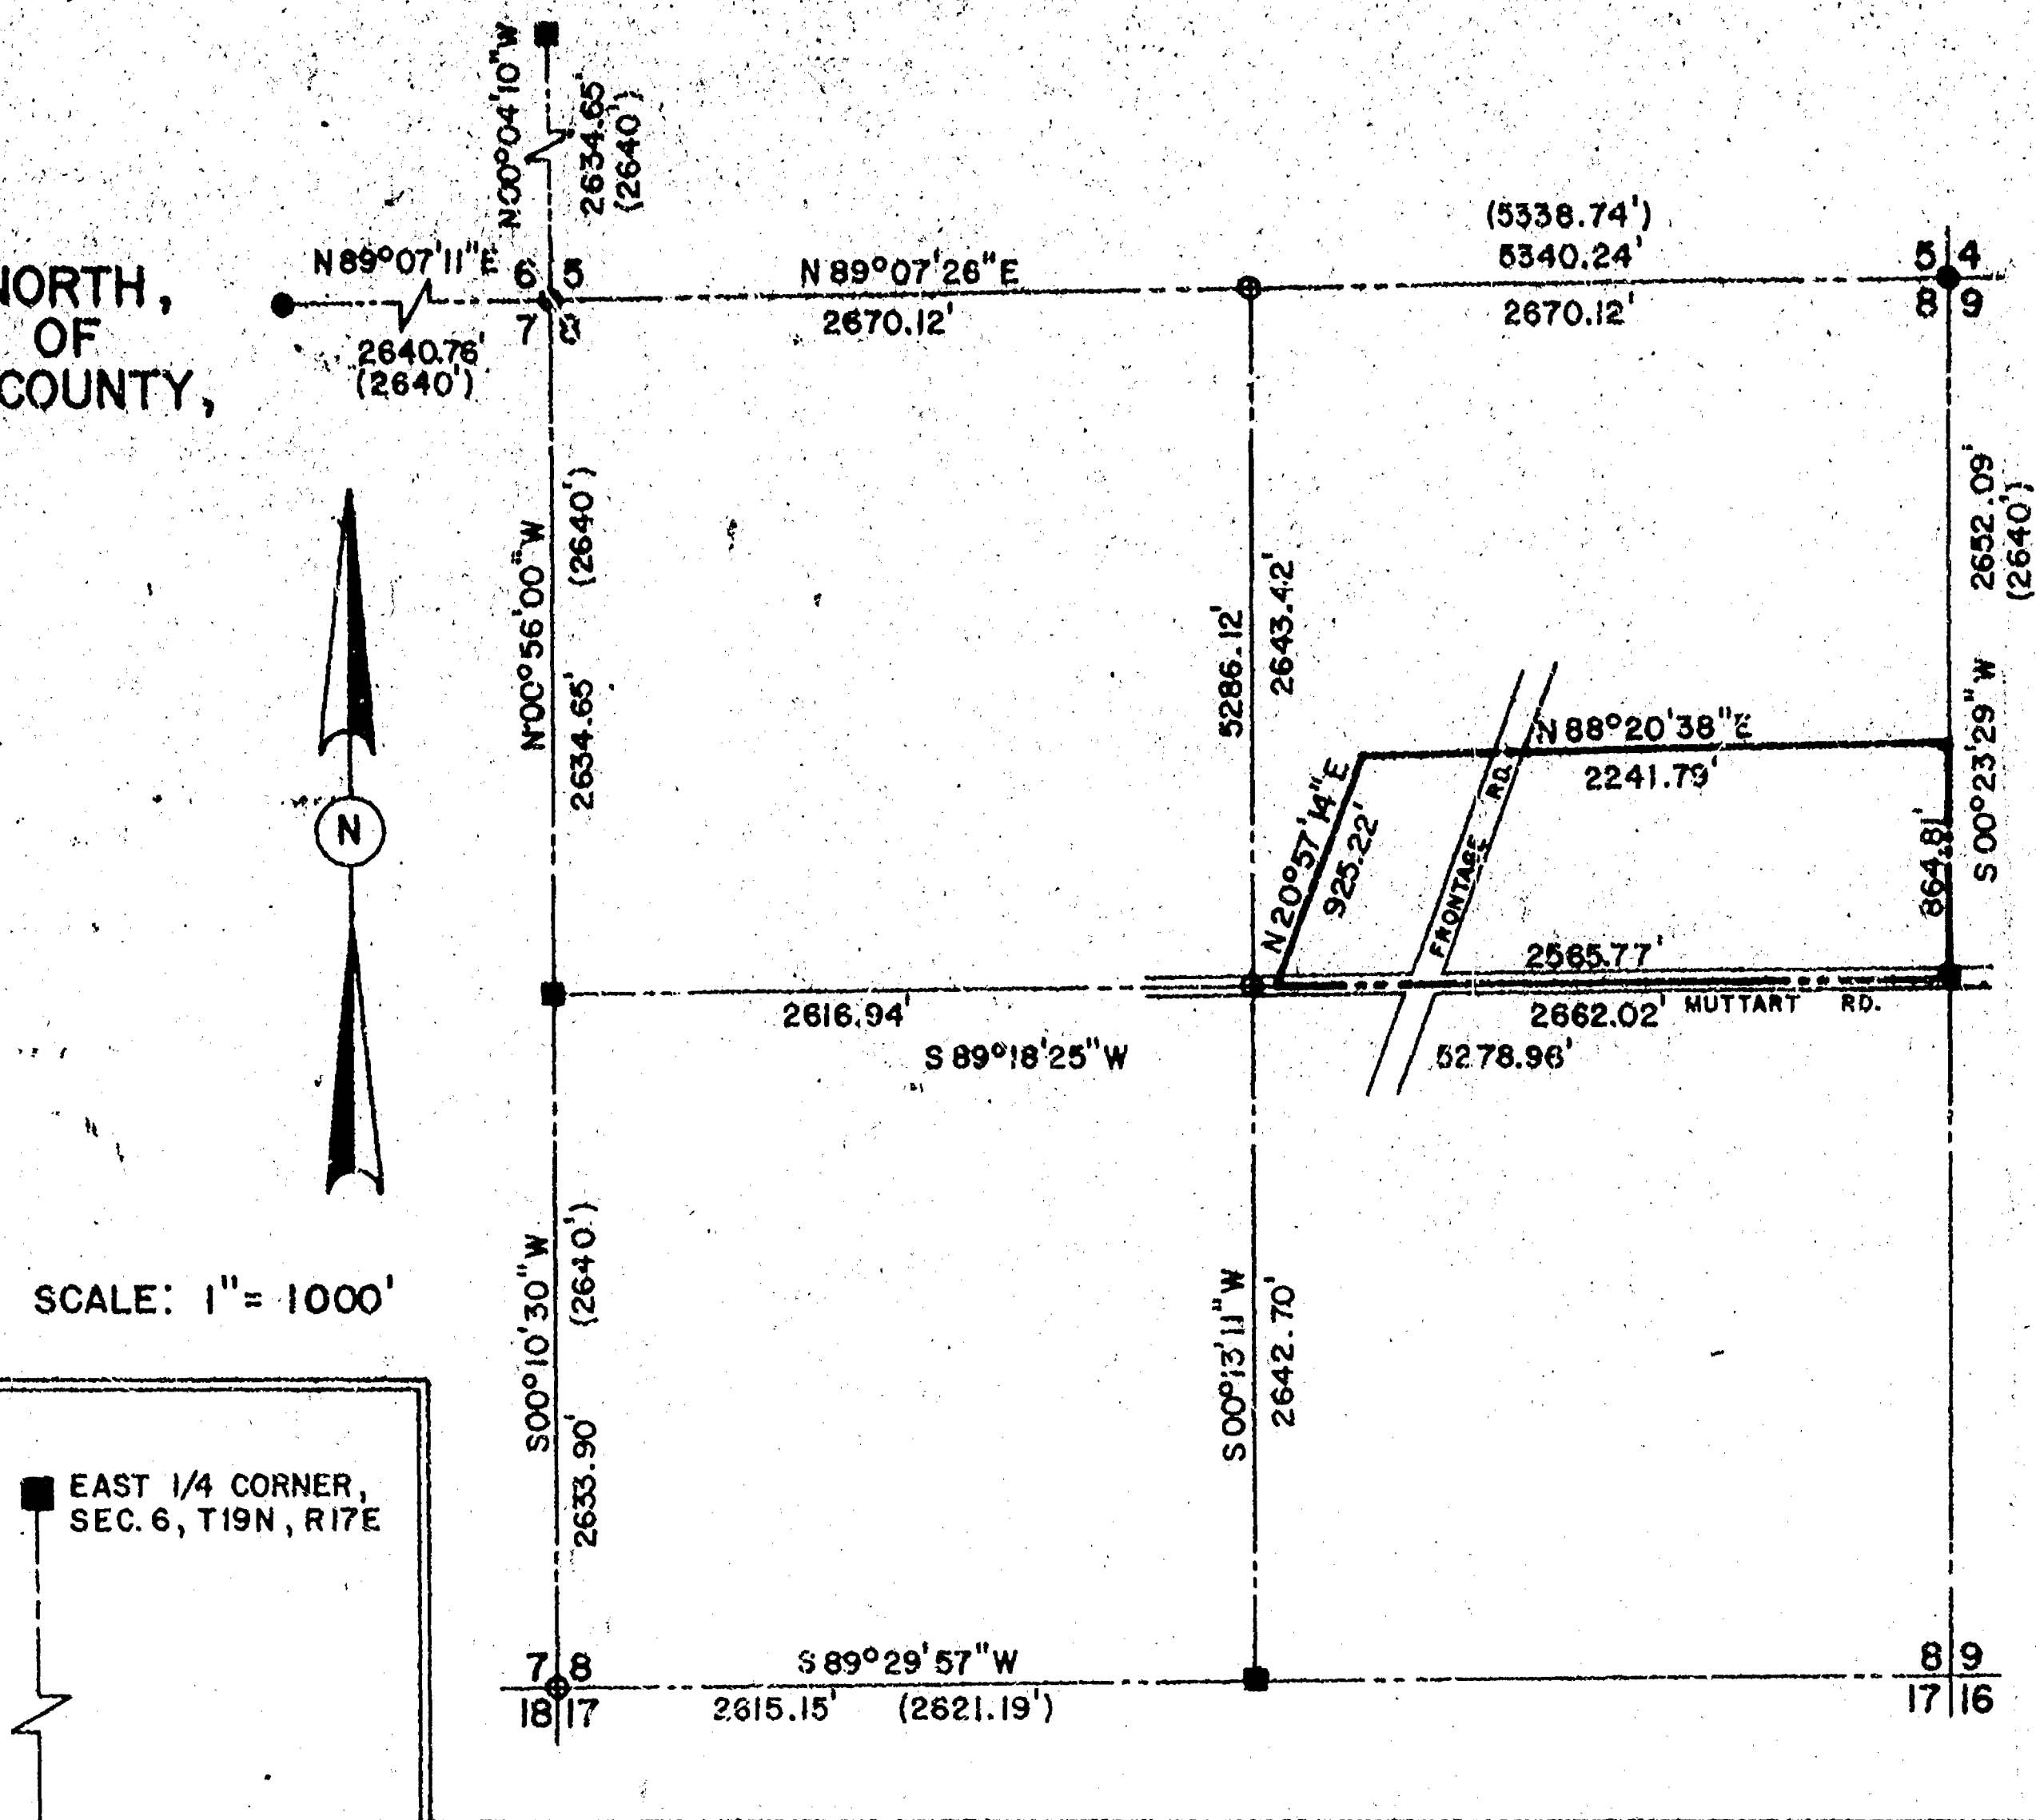

I, BRUCE D. BOWDEN, HEREBY CERTIFY THAT THIS PROPERTY WAS SURVEYED UNDER MY SUPERVISION, ACCORDING TO THE OFFICIAL RECORDS AND THAT THIS IS A TRUE AND CORRECT REPRESENTATION THEREOF.

November 4, 1975
DATE

Bruce D Bowden
BRUCE D. BOWDEN 9-1250
REGISTERED WISCONSIN LAND SURVEYOR

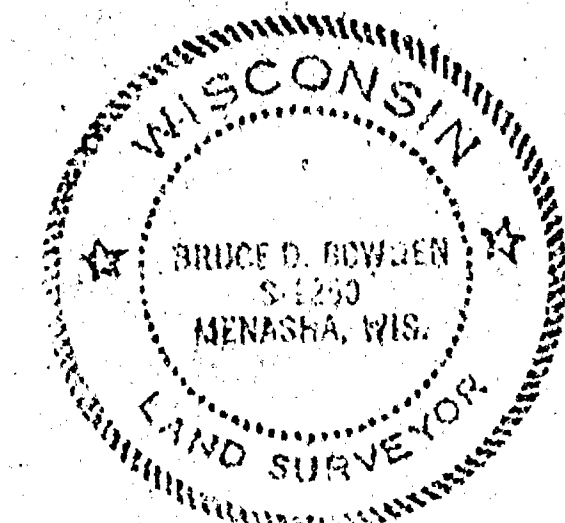

MAHON
SOCIATES
INC.

**ENGINEERS
ARCHITECTS**

BRASHA, WIS.

NOV. 6, 1975


SURVEY FOR GEORGE COWLING
PART OF THE SOUTH 1/2 OF THE NORTHEAST 1/4 OF SECTION 8,
TOWN 19 NORTH, RANGE 17 EAST, TOWN OF NEENAH, WINNEBAGO CO.

DRAWN: M.E.K.
CHECKED: B.D.B.
SCALE: AS SHOWN

DATE
NOVEMBER, 1978

SHEETS
LE NO

8-19-17

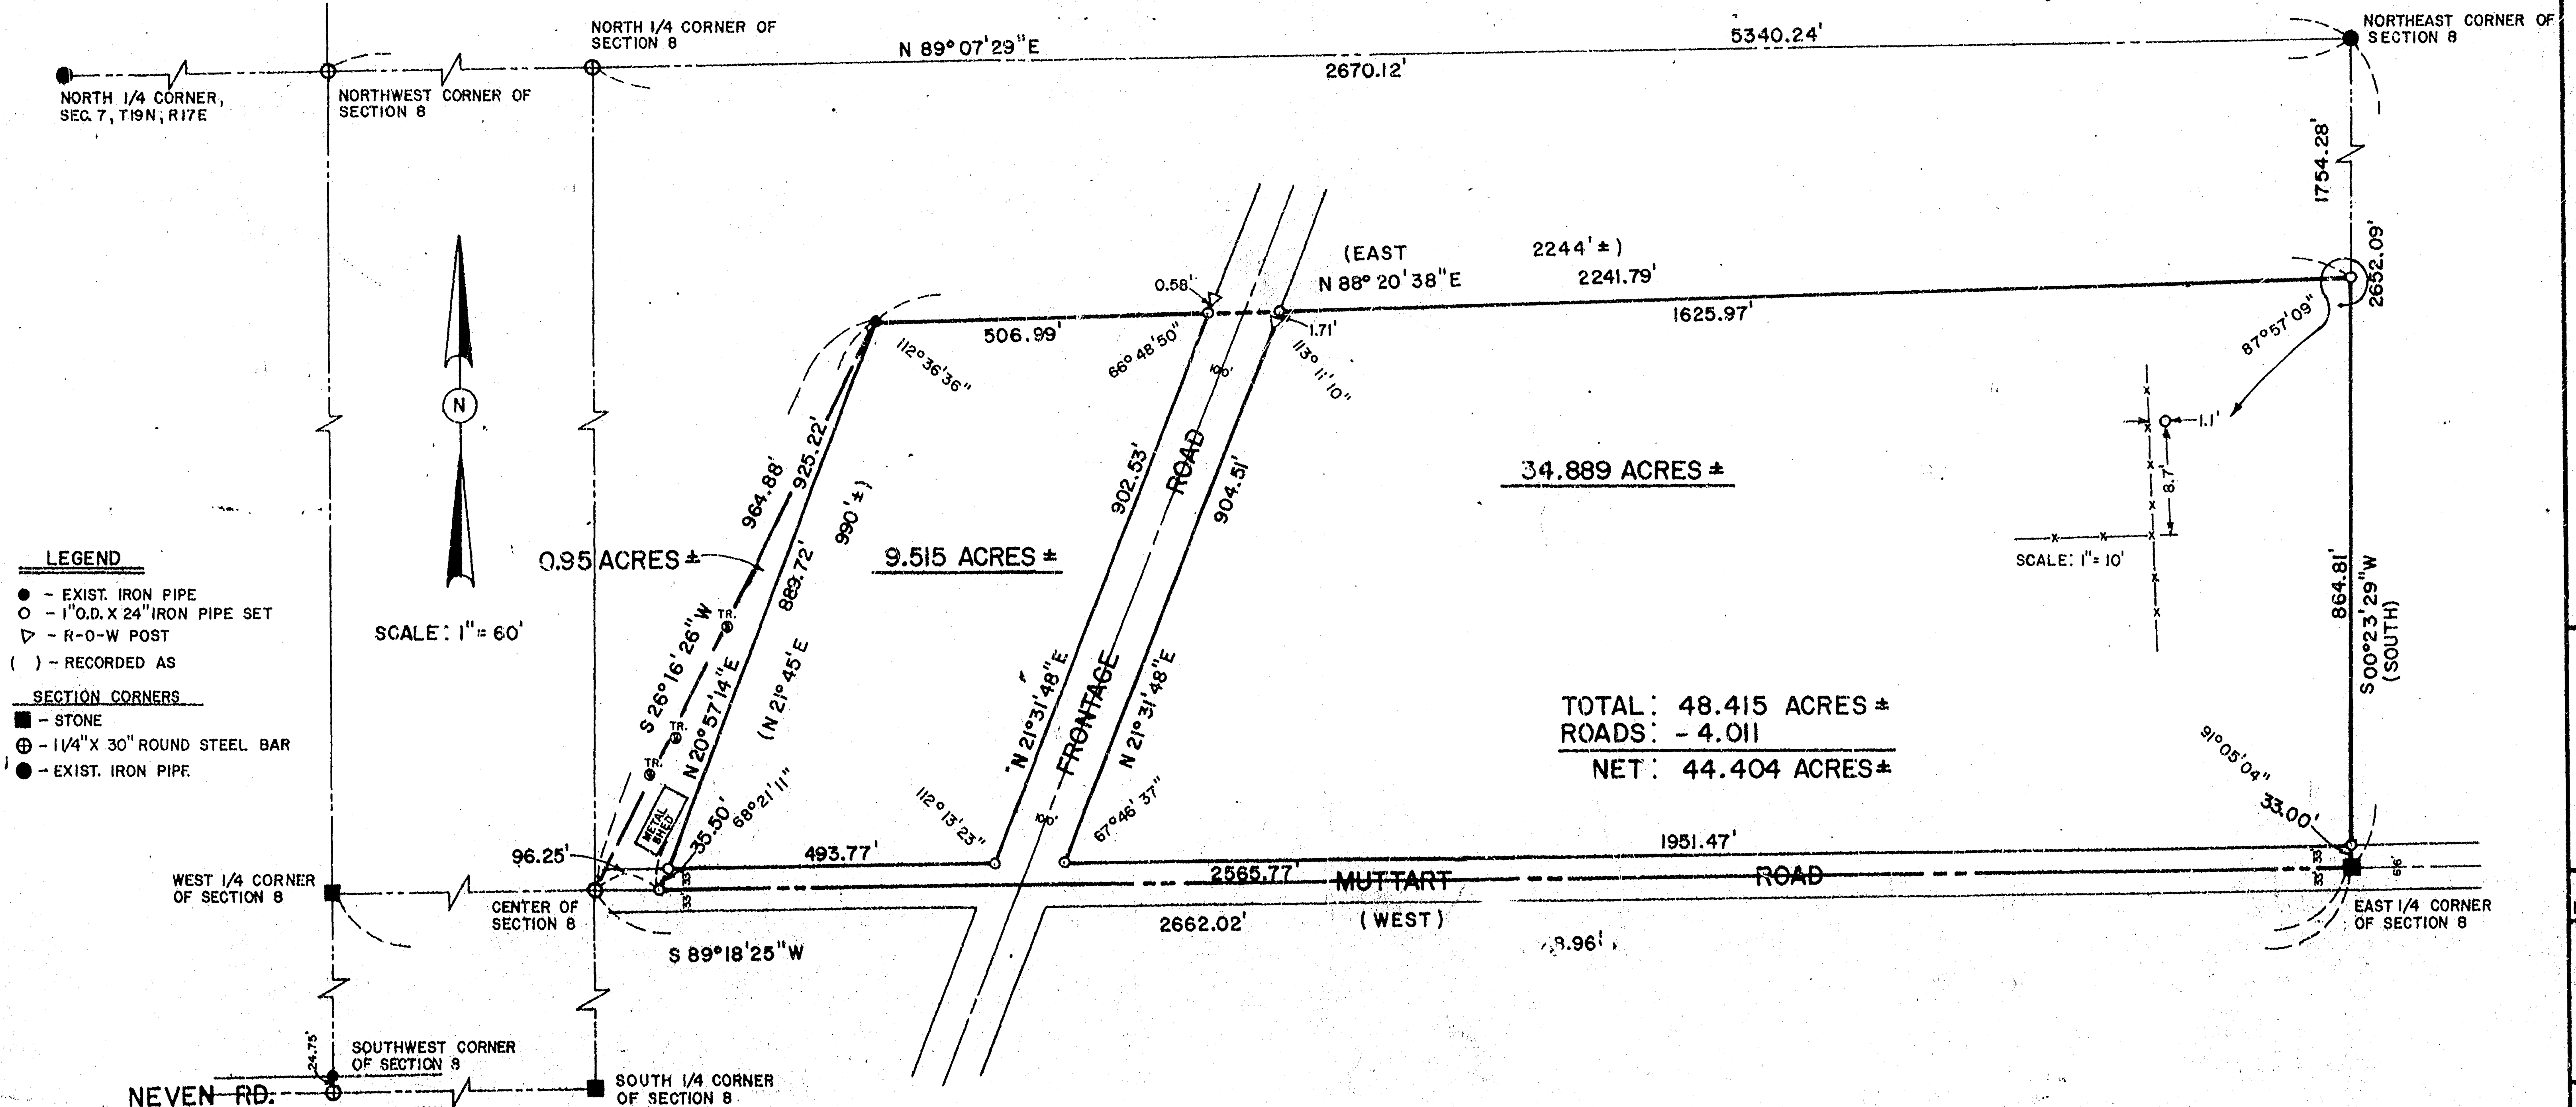

PROJECT NO.: S75203