


PLAT OF SURVEY

LOT 23, PLAT OF RICKER'S BAY, BEING PART OF GOVERNMENT LOT 4, SECTION 9, TOWNSHIP 19 NORTH, RANGE 17 EAST, TOWN OF NEENAH, WINNEBAGO COUNTY, WISCONSIN.

SURVEY FOR:
NIKKI FREE
198 RICKERS BAY ROAD
NEENAH, WI 54956

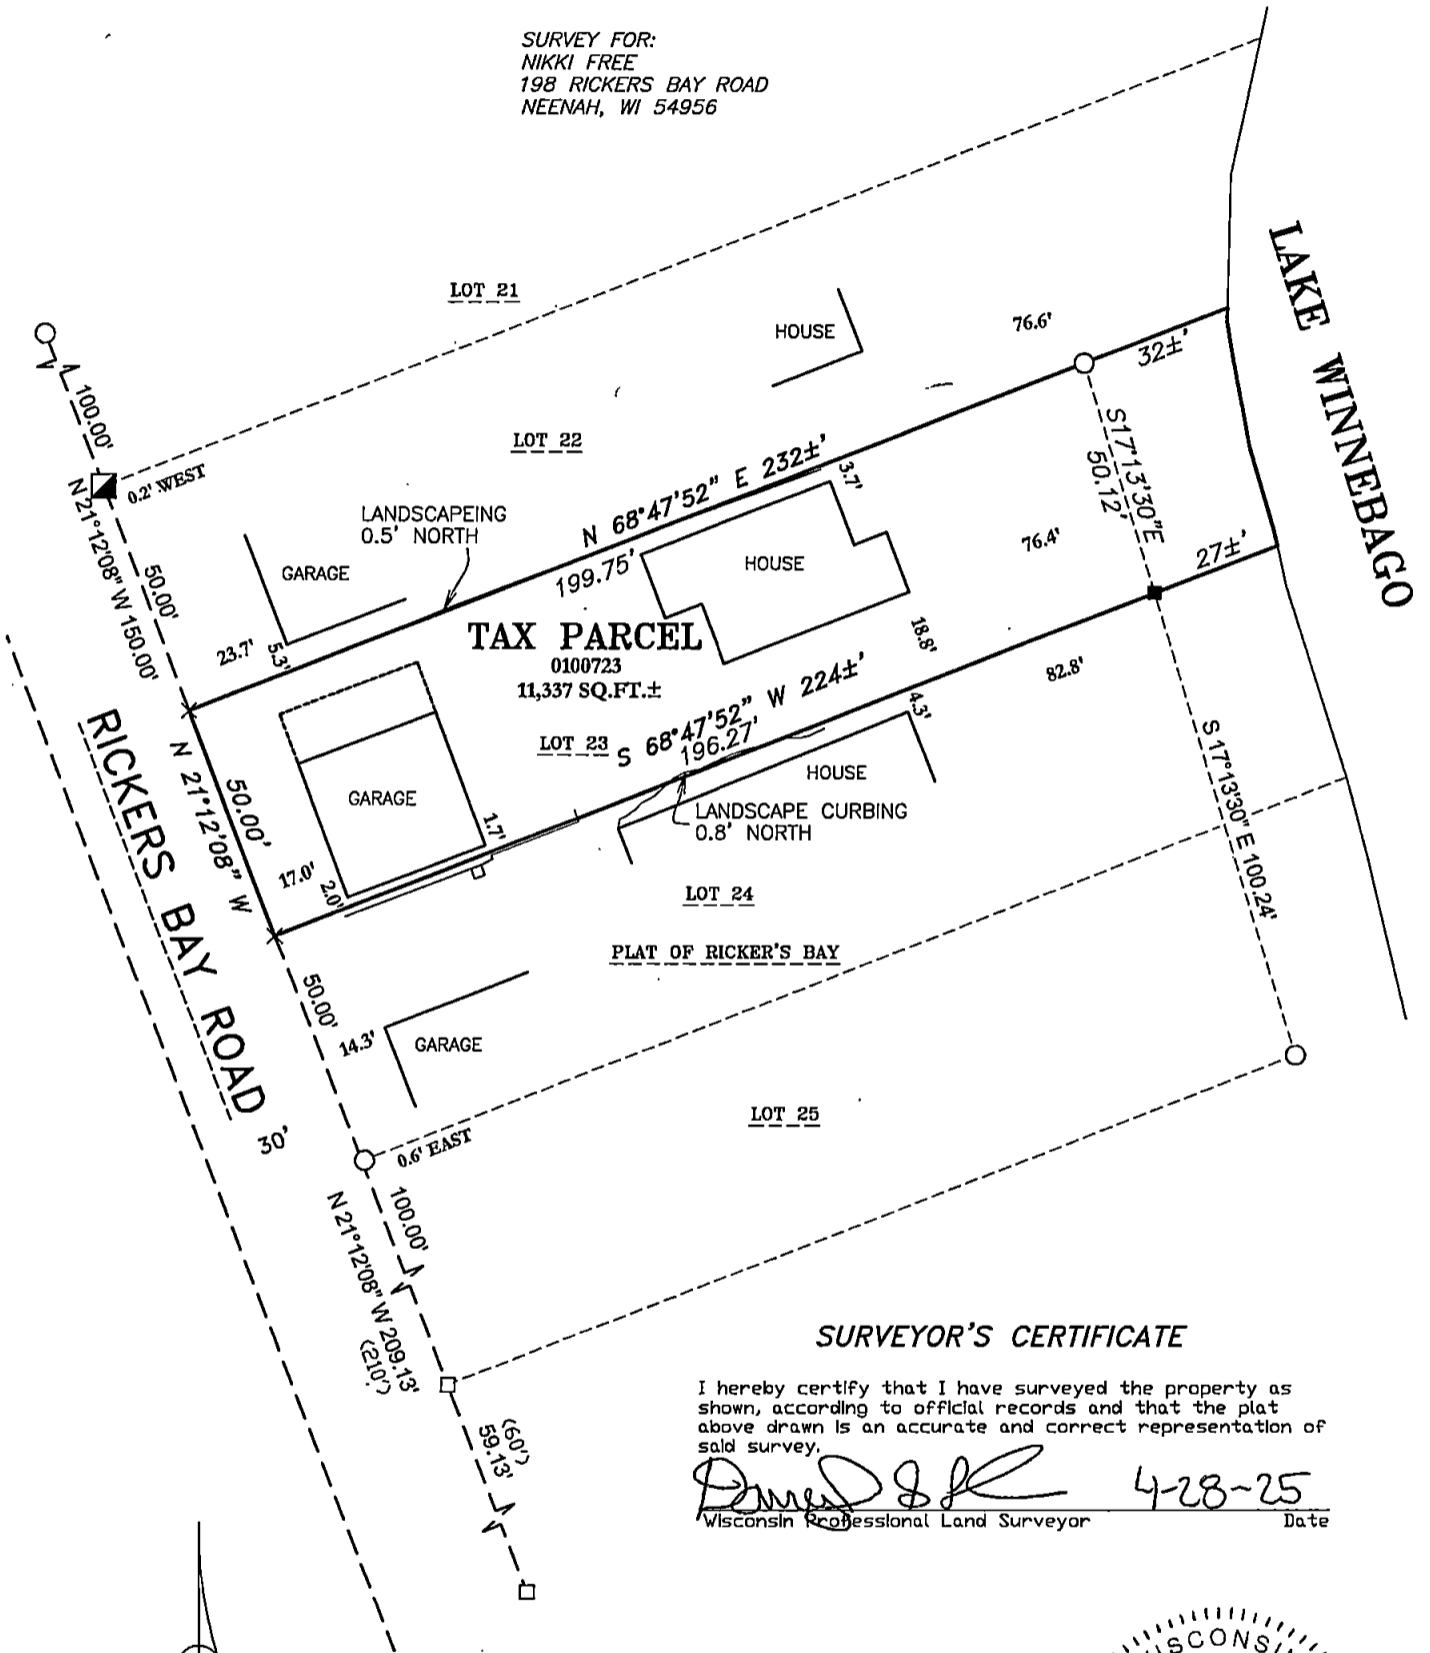


SURVEYOR'S CERTIFICATE

I hereby certify that I have surveyed the property as shown, according to official records and that the plat above drawn is an accurate and correct representation of said survey.

Darryl S. Lehman 4-28-25
Wisconsin Professional Land Surveyor Date

LEGEND

- 1-1/4" O.D. IRON PIPE SET, 18" LONG, WEIGHING 1.130 LBS. PER LIN. FOOT
- × CHISELED "X" SET
- 3/4" REBAR FOUND
- 1-1/4" O.D. IRON PIPE FOUND
- 1.75" O.D. IRON PIPE FOUND
- () RECORDED AS

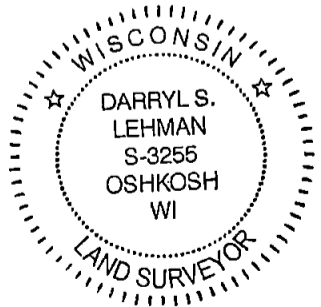

Martenson & Eisele, Inc.



101 West Main Street
Omro, WI 54963
www.martenson-eisele.com
P 920.685.6240

Planning
Environmental
Surveying
Engineering
Architecture

PROJECT NO. 1-2010-001

FILE 12010001POS.DWG

THIS INSTRUMENT WAS DRAFTED BY: DSL