
## PROPERTY SURVEY MAP

SOUTH LINE OF LOT 19, SPRING MEADOW, LOCATED IN THE NORTHEAST 1/4 OF THE SOUTHEAST 1/4 OF SECTION 8 AND PART OF THE NORTHWEST 1/4 OF THE SOUTHWEST 1/4 OF SECTION 9, ALL IN TOWNSHIP 19 NORTH, RANGE 17 EAST, TOWN OF NEENAH, WINNEBAGO COUNTY, WISCONSIN

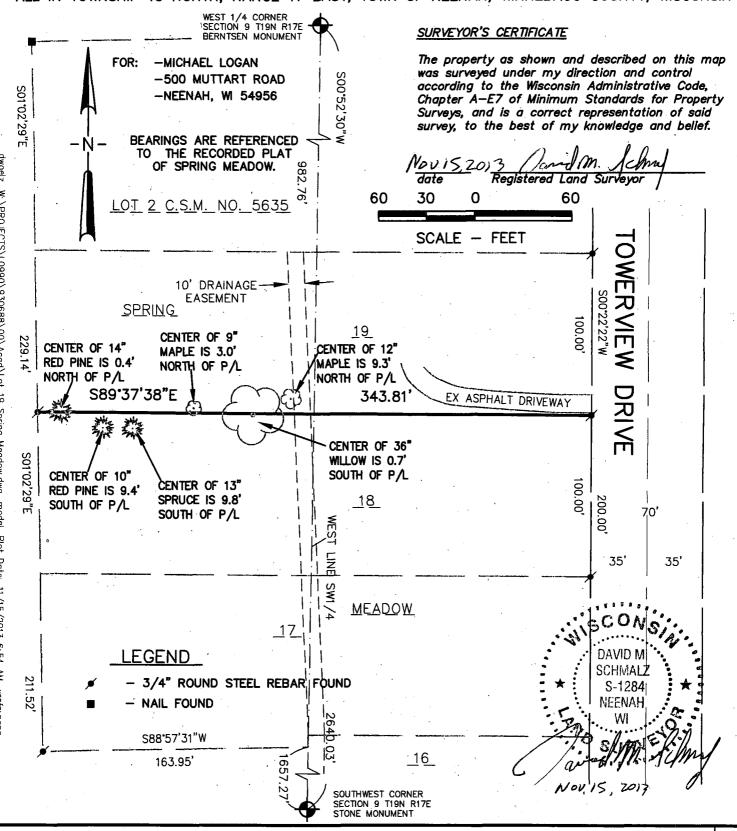

McMAHON ENGINEERS ARCHITECTS Project No. <u>L0990-930688.00</u> Date <u>NOV., 2013</u> Scale <u>1"=60'</u>

Drawn By MJA Field Book 1276 Page 7

1445 McMAHON DRIVE NEENAH, WI 54956 Mailing: P.O.BOX 1025 NEENAH, WI 54957-1025 Tel: (920) 751-4200 Fax: (920) 751-4284