
LOT FOURTEEN (14) IN PLAT OF RICKER'S BAY, IN THE TOWN OF NEENAH. BEING LANDS DESCRIBED IN DOCUMENT NUMBER 581925

A STRIP OF LAND TWENTY (20) FEET WIDE AND FIFTY (50) FEET LONG LYING WEST OF THE FOLLOWING LOT, TO-WIT: LOT FOURTEEN (14), AND THE PRIVA TO THE PLAT THEREOF RECORDED IN VOLUME 8 OF PLATS PAGE 6, RECORDS OF WINNEBAGO COUNTY, WISCONSIN, LYING EASTERLY OF THE WEST WESTERLY LINE OF SAID LOTS ONE THROUGH TWENTY-EIGHT OF PLAT OF RICKER'S BAY; AND SOUTHEASTERLY OF THE SOUTHERLY LINE OF LAKE SI LINE OF SECTION 9, IN TOWNSHIP 19 NORTH, OF RANGE 17 EAST, IN THE TOWN OF NEENAH, LYING IN AND COMPRISING A PORTION OF THE SOUTH TOWNSHIP 19 NORTH, RANGE 17 EAST. BEING LANDS DESCRIBED IN DOCUMENT NUMBER 774573. IORE ROAD; AND NORTHWESTERLY OF THE SOUTH ERLY LINE OF SAID PLAT AND WESTERLY OF THE YTE ROADWAY IN PLAT OF RICKER'S BAY, ACCORDING 1/2 OF THE SOUTHERAST 1/4 OF SECTION 9, IN

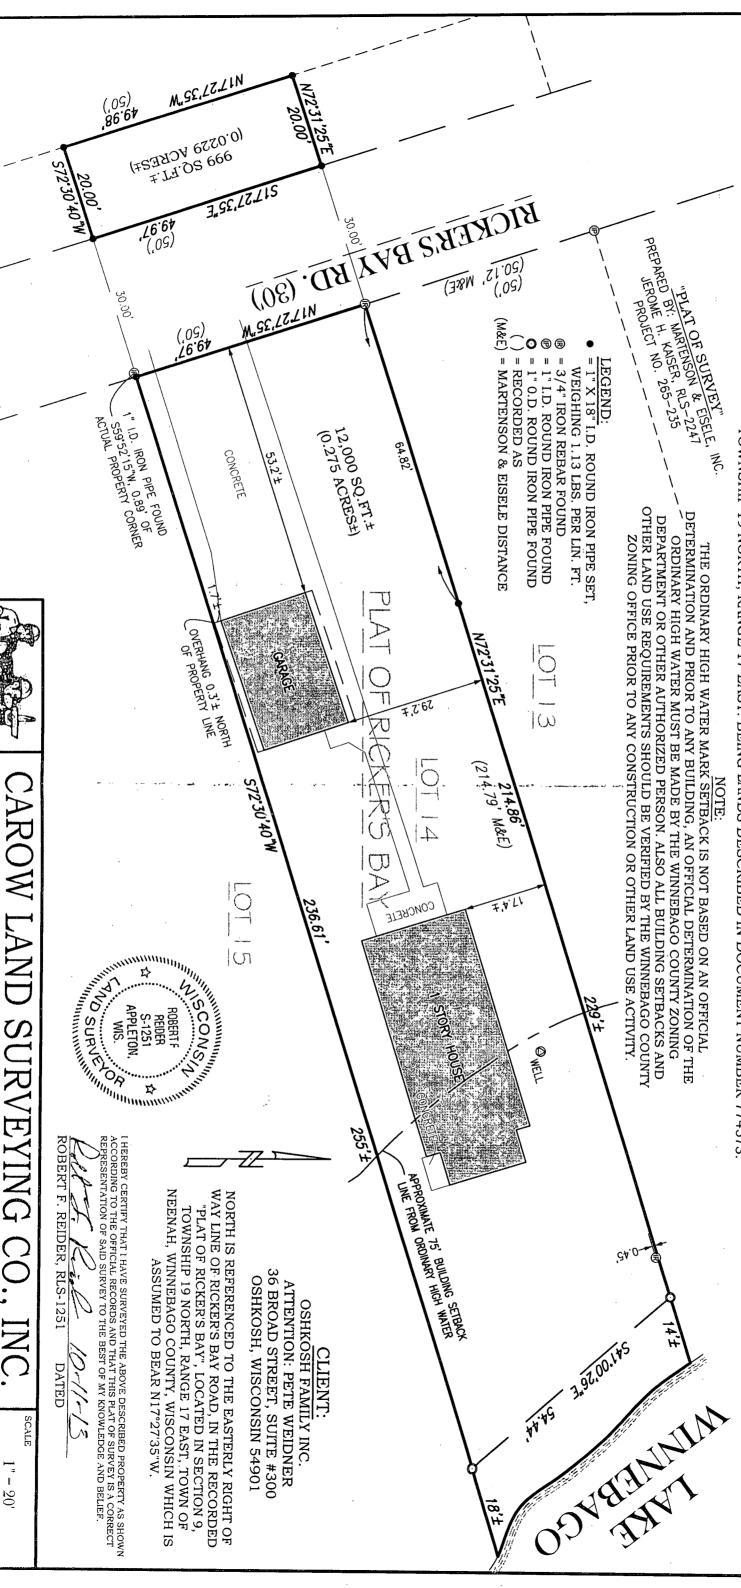

CAROW

615 N. LYNNDALE DRIVE, P.O. PHONE: (920)731-4168 FAX: APPLETON, WISCONSIN 549 12 - 1297**BOX 1297** 731-5673

₽	·	D	_
PROJECT NO.	cep RDD	DRAWN BY	1'' = 20'

A1310.6