


MUTTART

WEST 1/4 CORNER  
1781.83

2594.95  
EAST

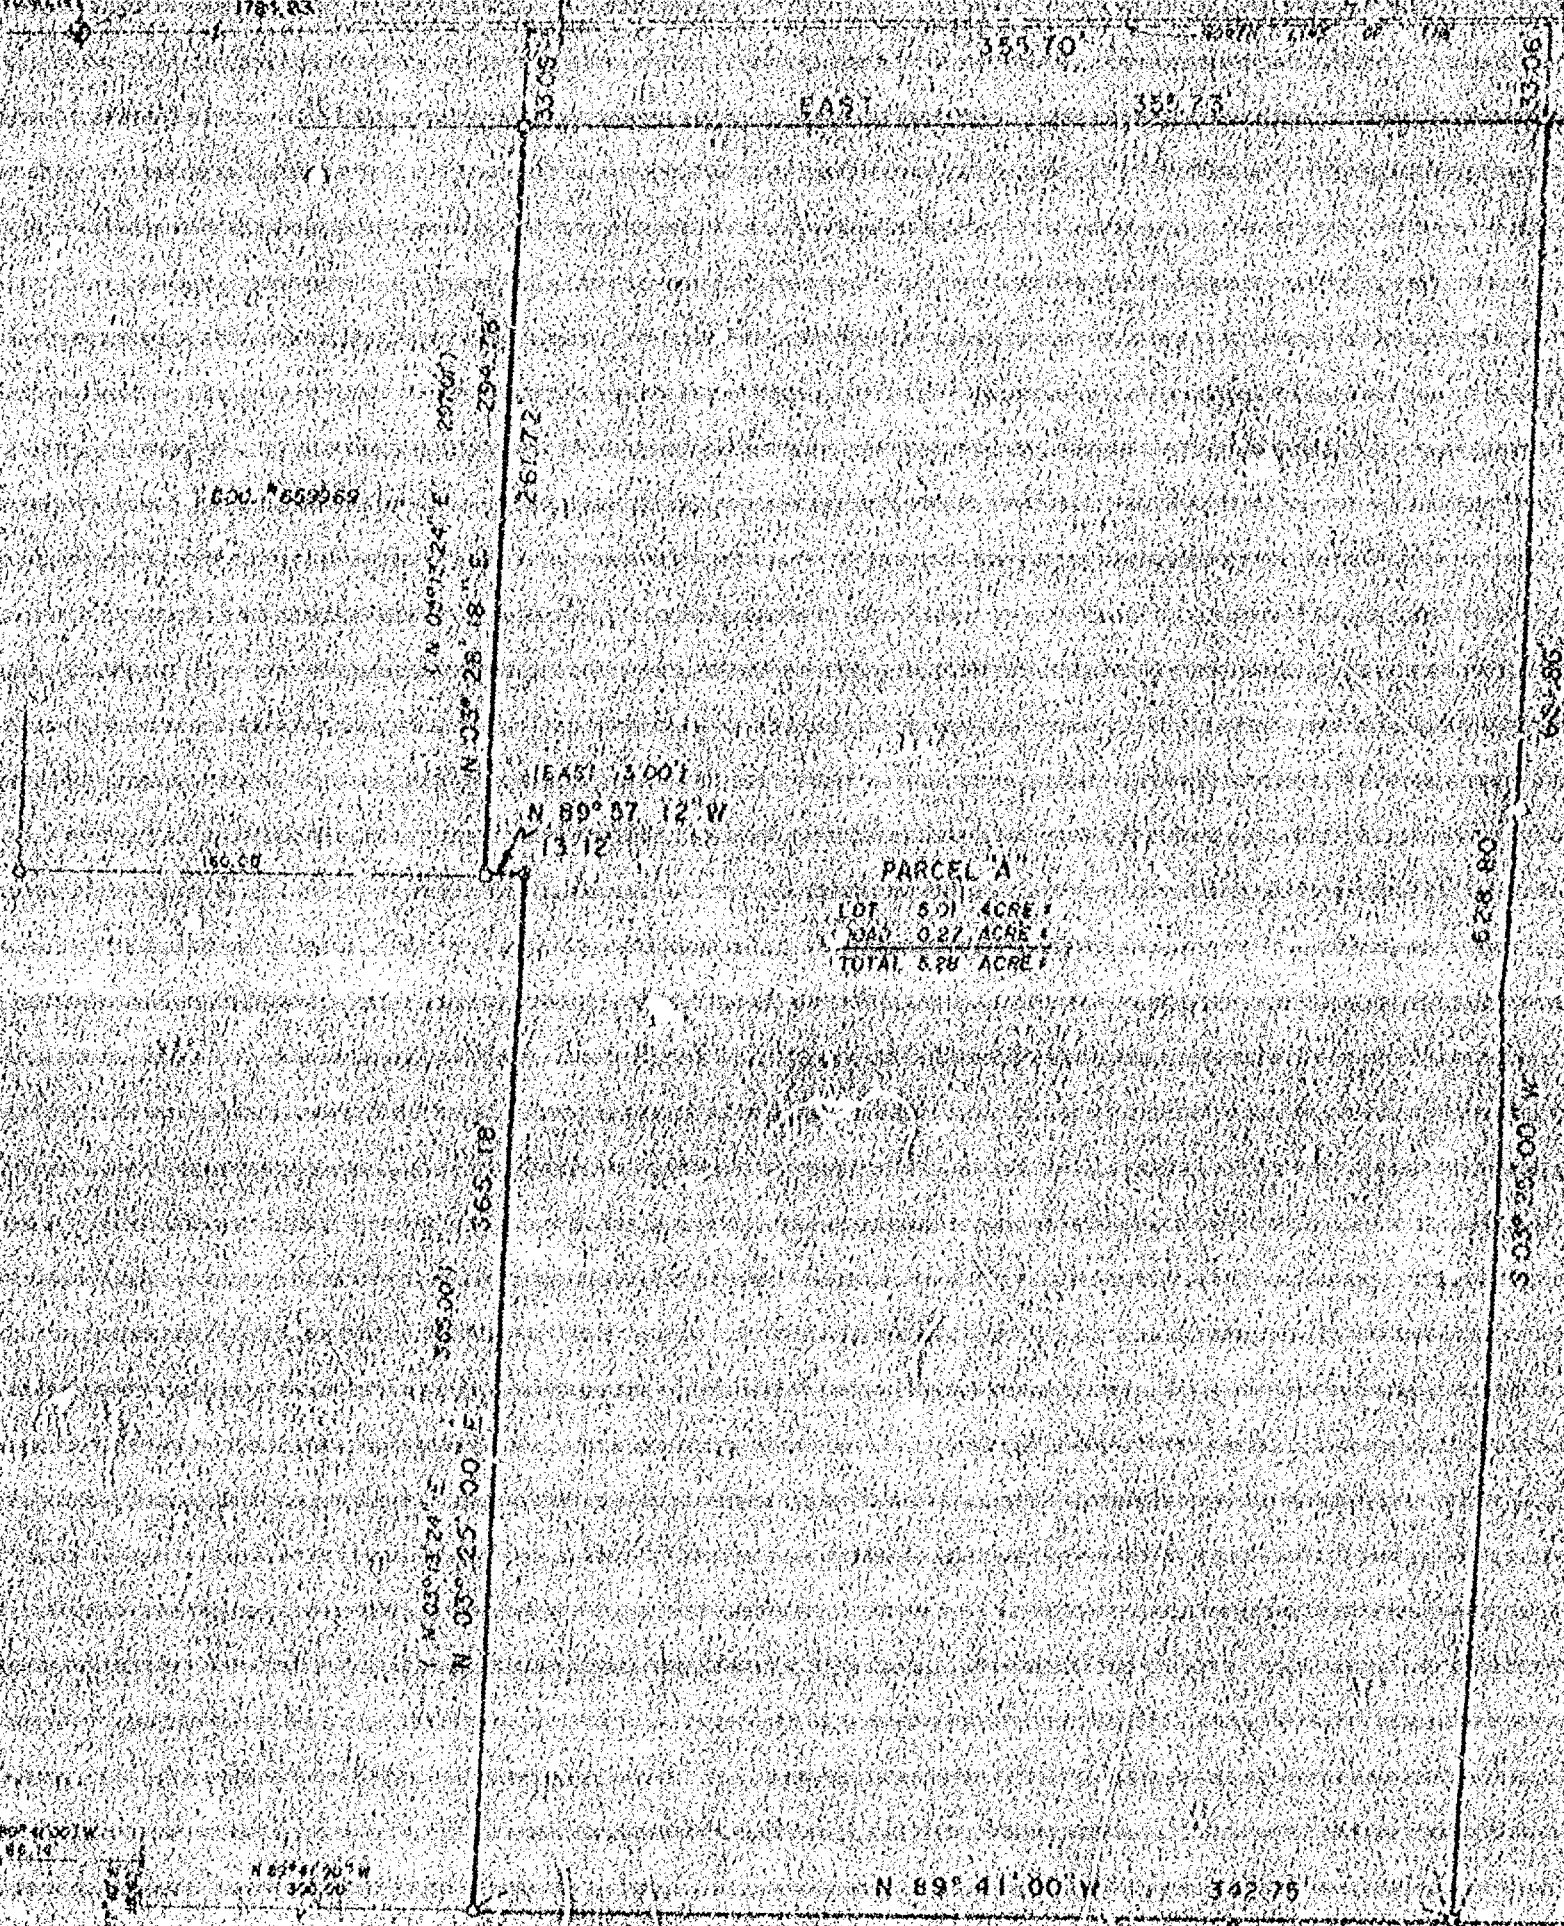

- LEGEND
- 3/4" REBAR
  - 3/4" REBAR
  - 1" IRON PIPE
  - ⊕ SECTION
  - ( ) RECORD



ROAD

CENTER  
SECTION 9  
T15N R17E  
NEENAH MONUMENT




NORTH IS REFERENCED TO THE NORTH LINE  
OF THE SOUTHWEST 1/4 OF SECTION 9  
RECORDED TO BEAS EAST

PARCEL 9  
OF 50 ACRES  
ROAD ONE ACRES  
TOTAL 49 ACRES

SURVEYOR'S CERTIFICATE

I, hereby certify that I have surveyed the  
property as shown and described, according to official  
records and that the plat above drawn is an accurate  
and correct representation of said survey, to the  
best of my knowledge and belief.

*J. B. Smith*  
Date *Sept 3, 1903* J. B. Smith, S. & L. S. No. 1603

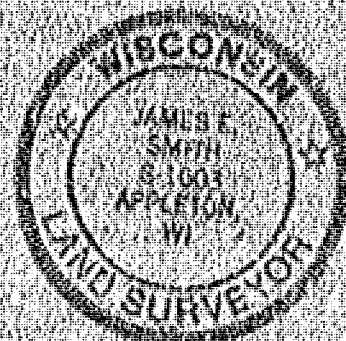

**MARTENSON & EISELE, INC.**  
CONSULTING ENGINEERING and LAND SURVEYING  
1913 AMERICAN COURT  
NEENAH, WI 54956

|   |             |               |                |
|---|-------------|---------------|----------------|
| SURVEY FOR   |             |               |                |
| WALTER KUEHN   |             |               |                |
| SCALE 1" = 50'   | APPROVED BY | FIELD BOOK 64 | DRAWN BY       |
| DATE   | DATE        | DATE          | DATE           |
| PART OF THE NORTHEAST 1/4 OF THE SOUTHWEST 1/4 OF SECTION 9, TOWN 15 NORTH, RANGE 17 EAST, TOWN OF NEENAH, WINNEBAGO COUNTY, WISCONSIN |             |               |                |
| PLAT OF SURVEY   |             |               | DRAWING NUMBER |
|   |             |               | 143-239        |