


PLAT OF SURVEY

Property description per Document No. 0987149


LOT One (1), of Certified Survey Map No. 2880, filed in the office of the Register of Deeds for Winnebago County, Wisconsin in Volume 1 of Certified Survey Maps on Page 2880, as Document No. 870813, being all of Lot 2 of Certified Survey Map 1968 being part of Government Lot 2, Section 9, Town 19 North, Range 17 East, Town of Neenah, Winnebago County, Wisconsin.

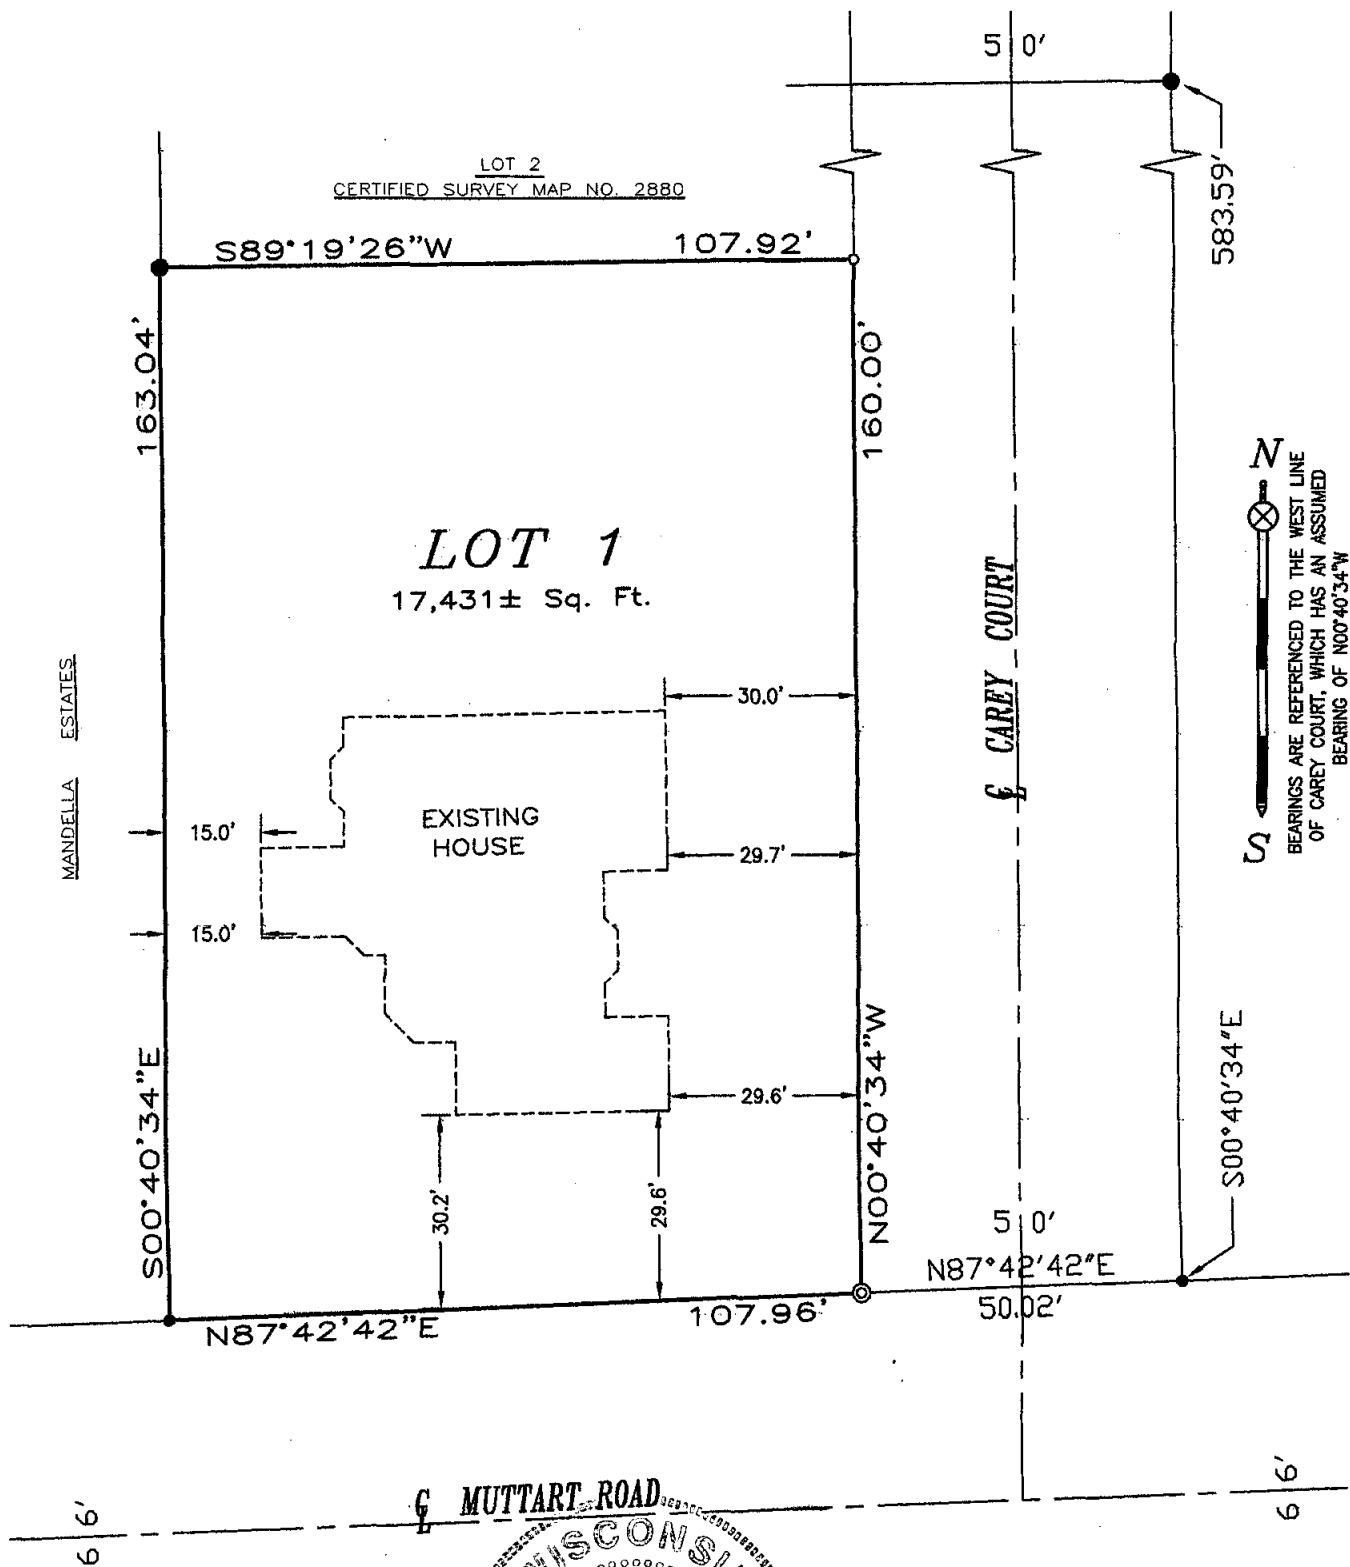

LEGEND


- = 1" DIA. ROUND IRON PIPE FOUND
- = 3/4" DIA. ROUND STEEL REBAR FOUND
- ⊙ = 3/4" DIA. ROD SET INSIDE OF EXIST. 1" DIA. IRON PIPE
- = 3/4" DIA. ROD SET

SCALE IN FEET

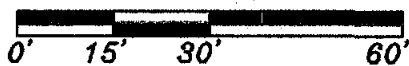

PREPARED BY:
SCHULER & ASSOCIATES, INC.
LAND SURVEYORS & ENGINEERS

2711 N. MASON ST., SUITE F, APPLETON, WI 54914

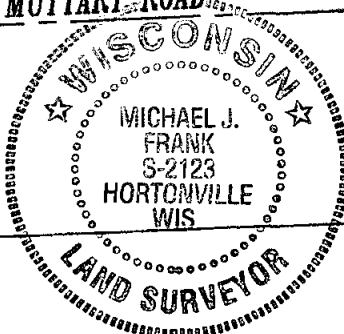

PREPARED FOR:

JERRY BECK

866 Bengal Rd., Neenah, WI 54956

I, MICHAEL J. FRANK, WISCONSIN REGISTERED LAND SURVEYOR, HEREBY CERTIFY THAT I HAVE SURVEYED THE ABOVE DESCRIBED PROPERTY AND THAT THE MAP SHOWN IS A TRUE AND ACCURATE REPRESENTATION THEREOF TO THE BEST OF MY KNOWLEDGE AND BELIEF.

DATED THIS 26th DAY OF JUNE, 2003

Michael J. Frank
MICHAEL J. FRANK S-2123
WISCONSIN REGISTERED LAND SURVEYOR