

LOCATED IN ALL T¹
IN THE TOWN OF NEENAH

LOT 2
C. M. 603
DUC. 90 512330

SUGAR
TREE
LANE

5.10 AC.

WM. ABENDSUNEIN
SURVEYED - APRIL 13, 1987

DESCRIPTION:

LEONARD 1/272 to GEORGE SKOWRONSKI


Located in all that part of the SW 1/4 of Sec. 9, T.19N., R.17E., in the Town of Neenah, Winnebago County, Wisconsin described as follows: Beginning at the SW corner of Lot 2 of Certified Survey Map No. 504, Winnebago County Records, from that point running S. 89° 41' 00" E. 159.93 ft., thence S. 03° 27' 10" W. 168.21 ft., thence S. 25° 03' 50" E. 170.71 ft., thence S. 03° 27' 10" W. 207.72 ft., thence S. 89° 41' 00" E. 144.93 ft., thence S. 03° 27' 09" W. 151.56 ft., thence N. 89° 30' 59" W. 684.42 ft., thence N. 02° 47' 23" E. 689.76 ft. to the said point of beginning. Being a parcel of land of 5.10 acres more or less. Subject to all easements and restrictions of record.

JANUARY 16, 1989 - FIELD CHECK: Found evidence of old hogwire on wood fence posts standing. Did not remove fence, but located wire.


N. 89° 30' 59" W

AT PART OF THE SW 1/4 OF SEC 3, T19N, R17E,
WINNEBAGO COUNTY, WISCONSIN


OWNER, LEONARD BAER
100 MILITARY RD
NEENAH, WI 54956

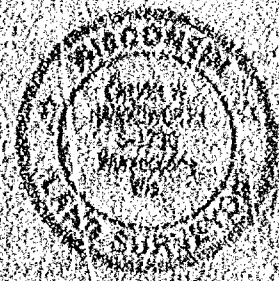

Calvin W. Hawksworth
CALVIN W. HAWKSWORTH 1290
WISCONSIN REGISTERED LAND SURVEYOR
JULY 24, 1987
REVISED JANUARY 17, 1989 TO SHOW DIMENSION
BETWEEN FENCE AND SOUTH PROPERTY LINE
AT CORNERS

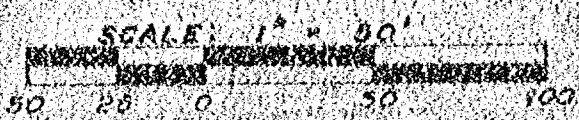

- LEGEND
- EXISTING IRON PIPE
 - 1" X 30" IRON PIPE SET
 - X-X- FENCE

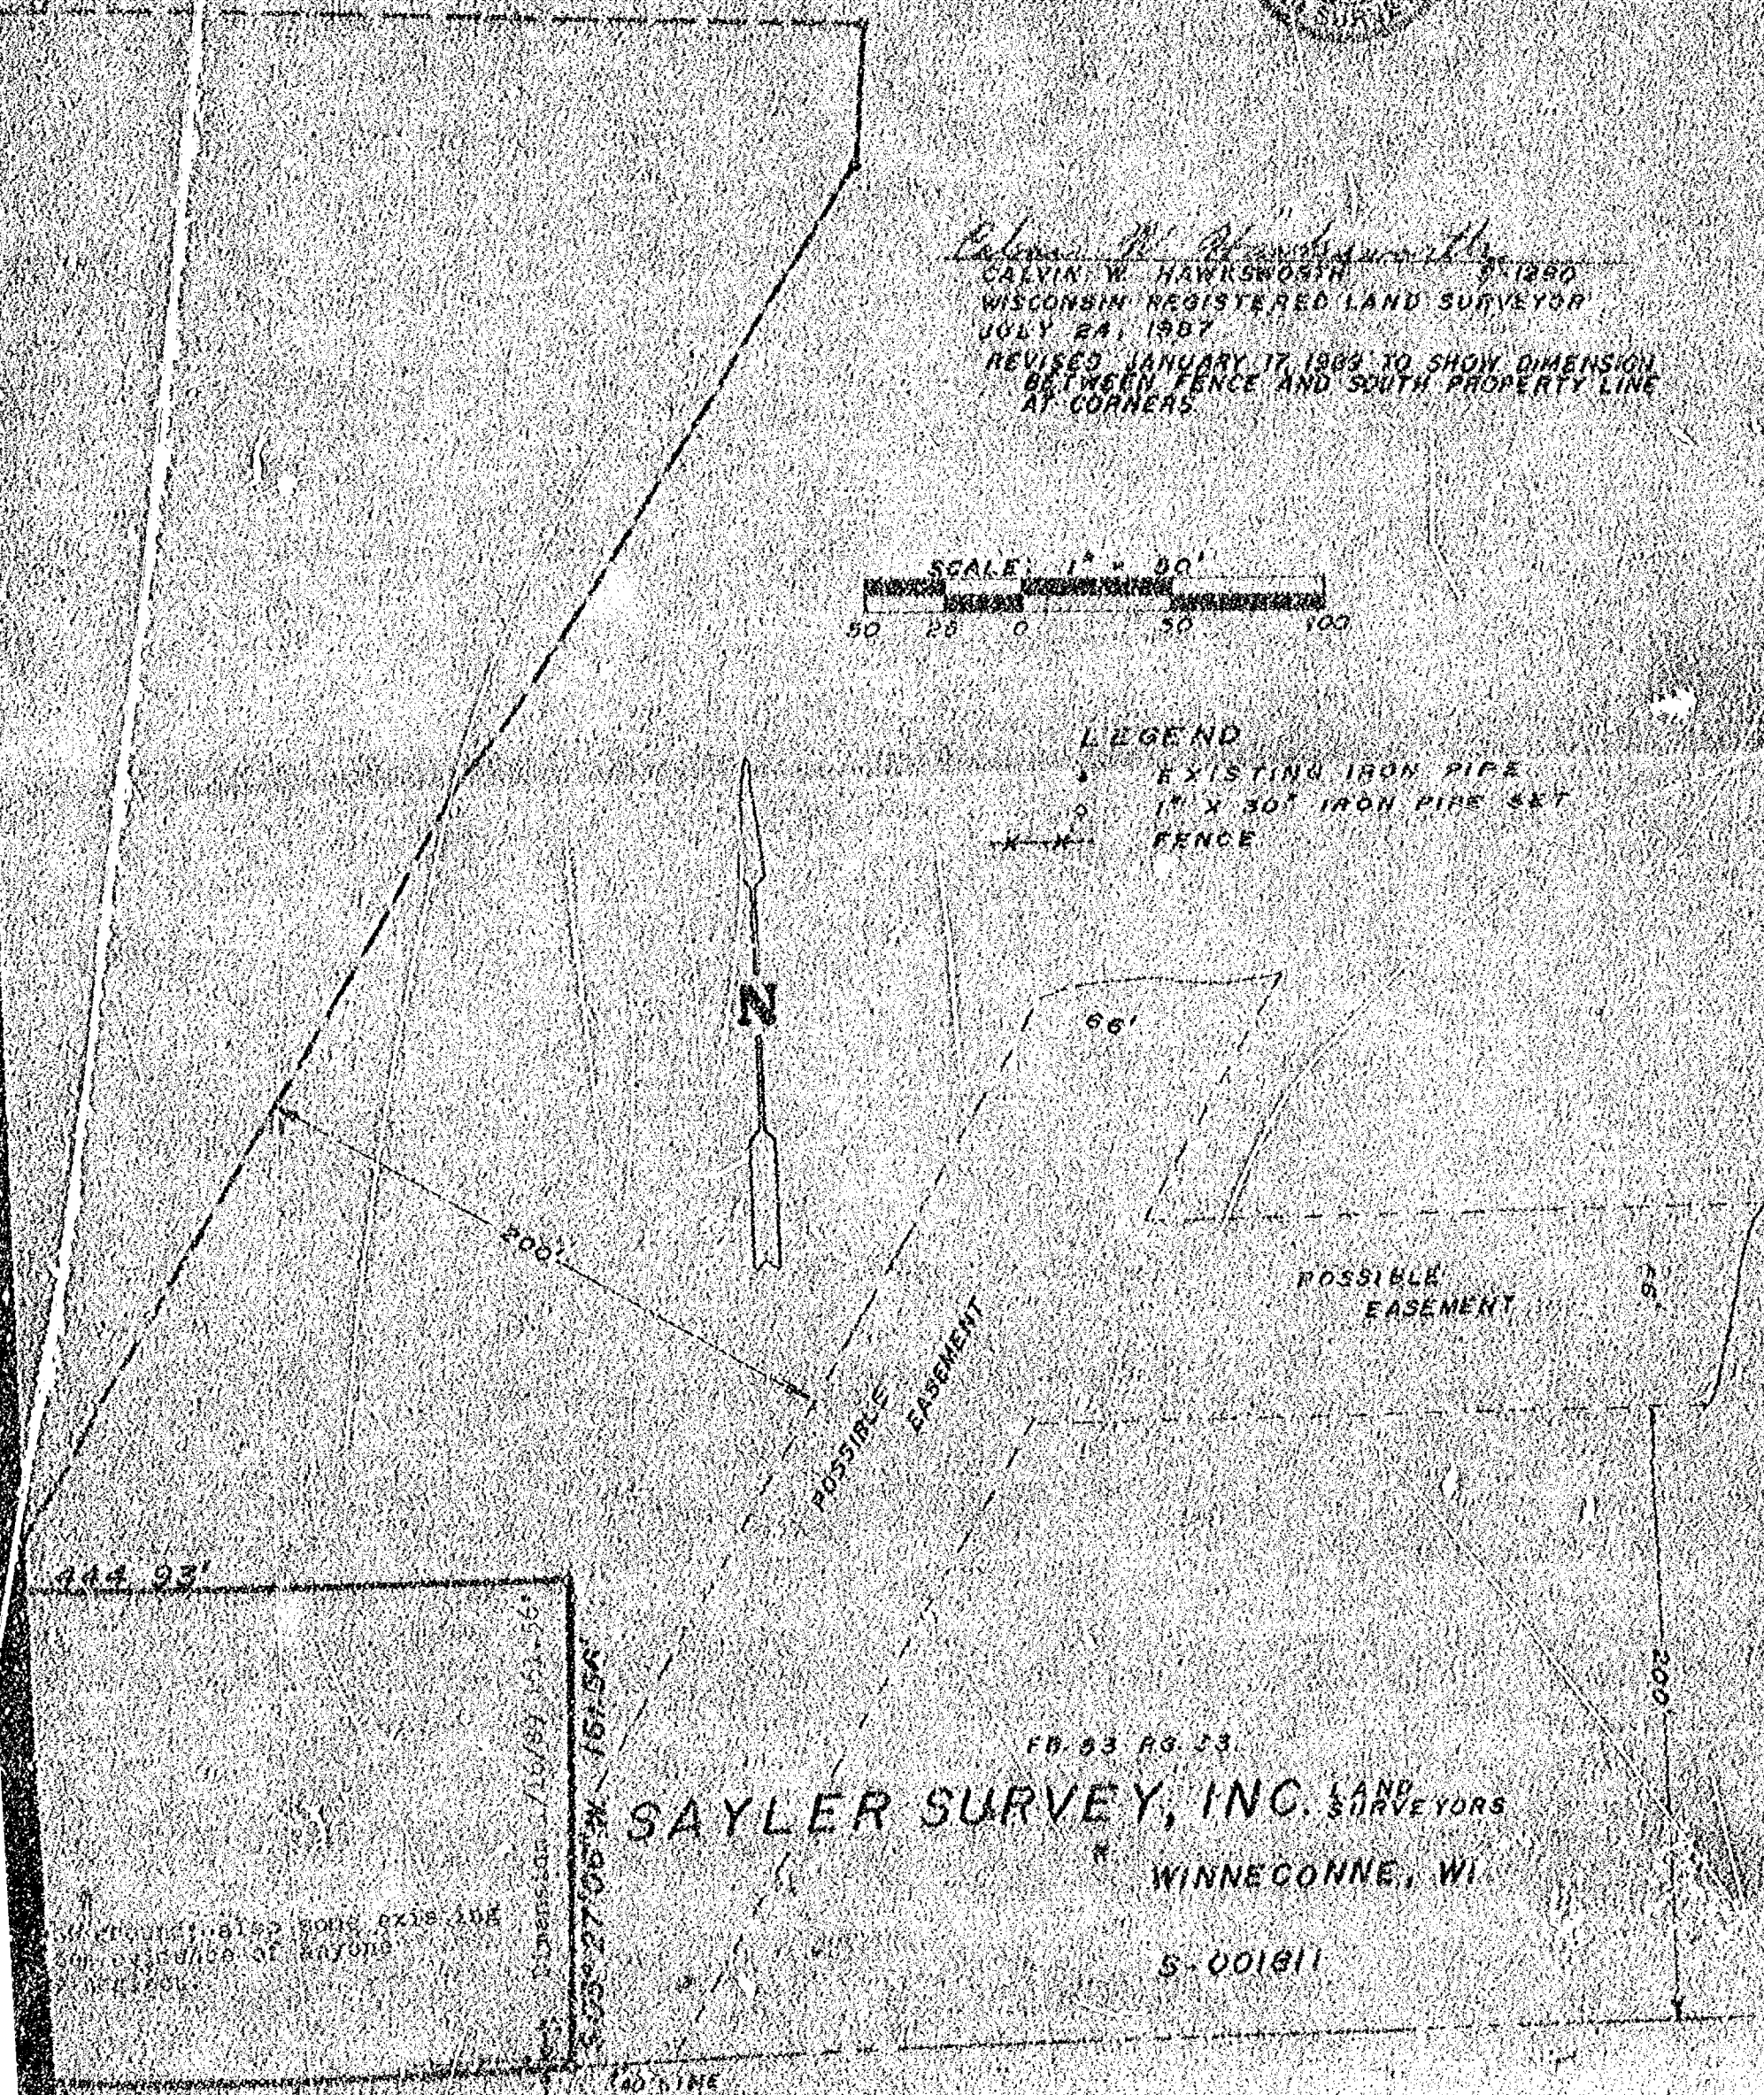

FB 93 PG 53

SAYLER SURVEY, INC. LAND SURVEYORS
WINNECONNE, WI

S-001611

Not to be used as a basis for any other survey or for any other purpose without the consent of the Surveyor.