


PLAT OF SURVEY

PART OF LOT 57 OF PAYNES POINT PLAT, BEING PART OF THE NORTHEAST 1/4 OF THE NORTHEAST 1/4, SECTION 16, TOWNSHIP 19 NORTH, RANGE 17 EAST, TOWN OF VINLAND, WINNEBAGO COUNTY, WISCONSIN.

SURVEY FOR:
ROGER EVANS
1158 C.T.H. "Q"
PELICAN LAKE, WI 54463

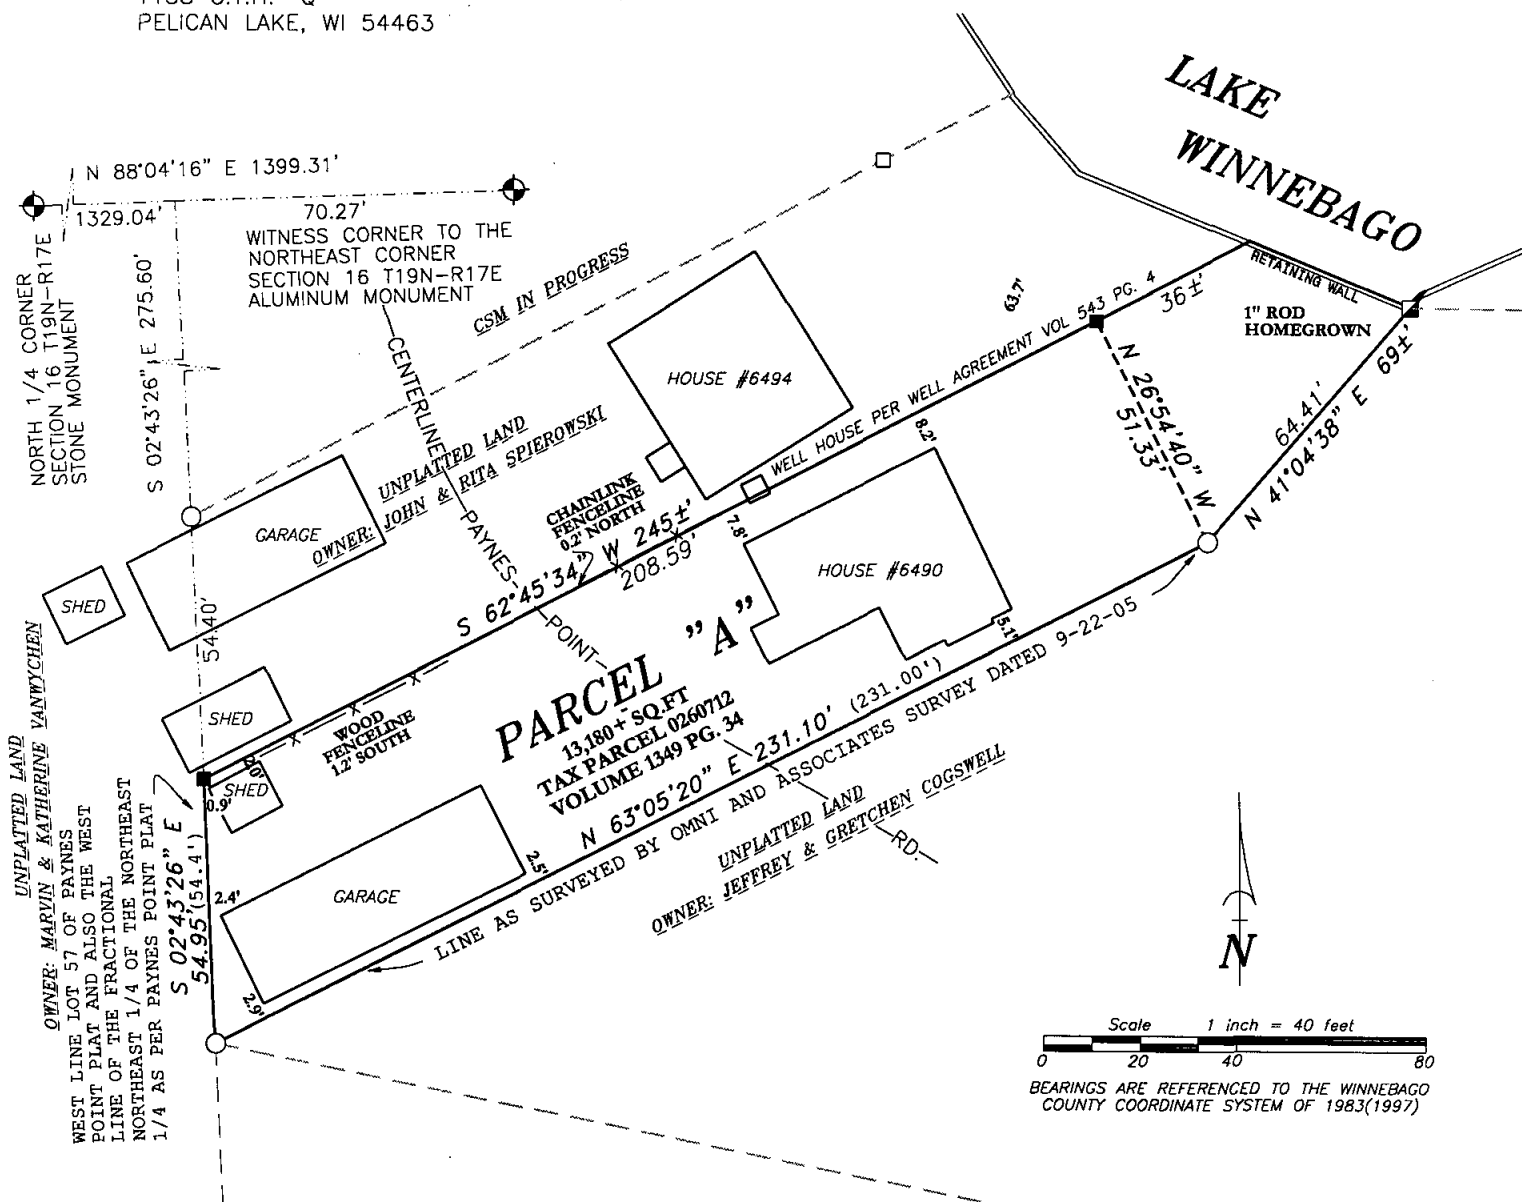

LEGEND

- 1-1/4" O.D. IRON PIPE SET, 18" LONG, WEIGHING 1.130 LBS. PER LIN. FOOT
- 3/4" REBAR FOUND
- 1-1/4" O.D. IRON PIPE FOUND
- △ 1-1/4" REBAR FOUND
- 1" IRON ROD FOUND
- ▲ RAILROAD SPIKE SET
- GOVERNMENT CORNER
- ✕✕ FENCE LINE
- () RECORDED AS

SURVEYOR'S CERTIFICATE


I hereby certify that I have surveyed the property as shown, according to official records and that the plat above drawn is an accurate and correct representation of said survey.

James E. Smith Feb 5, 2008
Wisconsin Registered Land Surveyor Date

Martenson & Eisele, Inc.

109 West Main Street
Omro, WI 54963
www.martenson-eisele.com
P 920.685.6240 F 920.685.6340

Planning
Environmental
Surveying
Engineering
Architecture

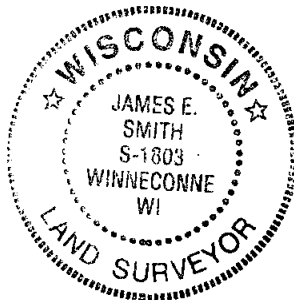

PROJECT NO. 0-1406-001

FIELD BOOK PAGE

FILE 1406001POS.DWG

THIS INSTRUMENT WAS DRAFTED BY: DSL