




NE 1/4 CORNER OF

SAVASE
28.0'

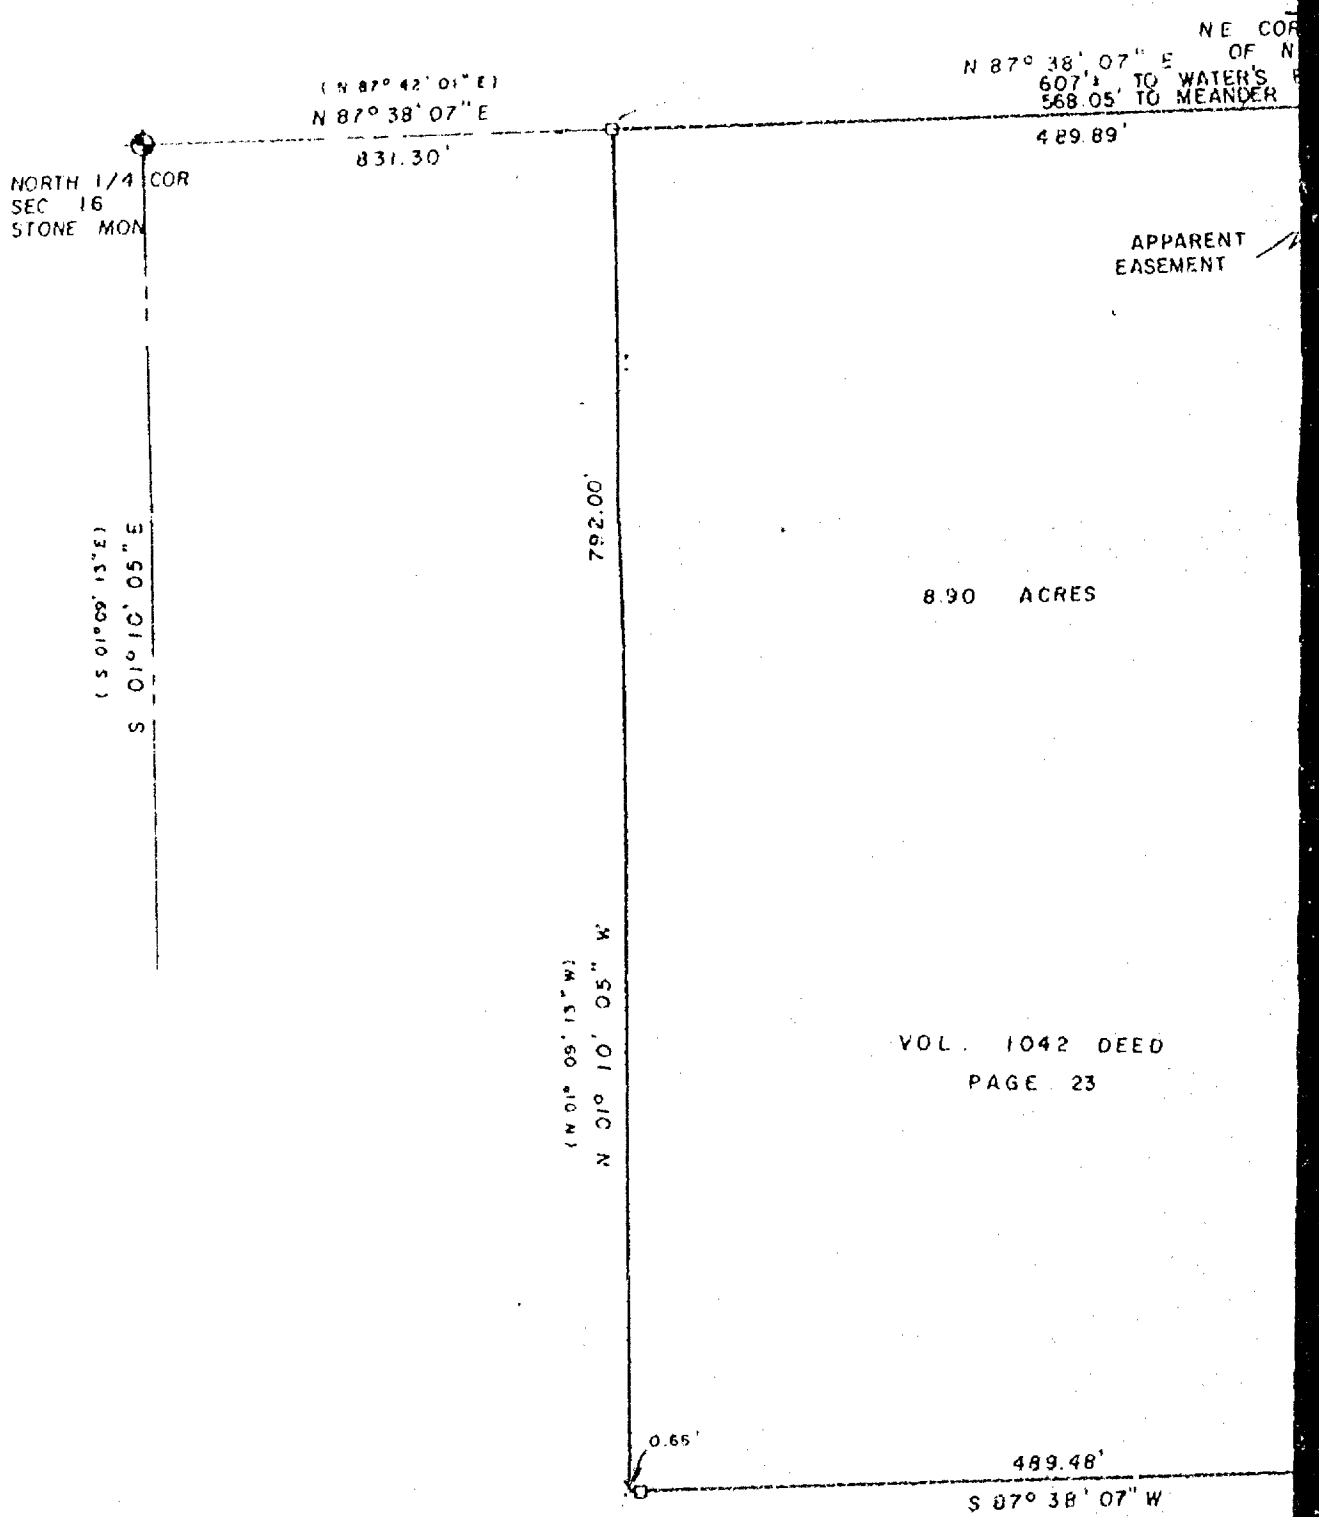

DETAIL "A"


SCALE 1" = 30'

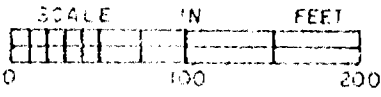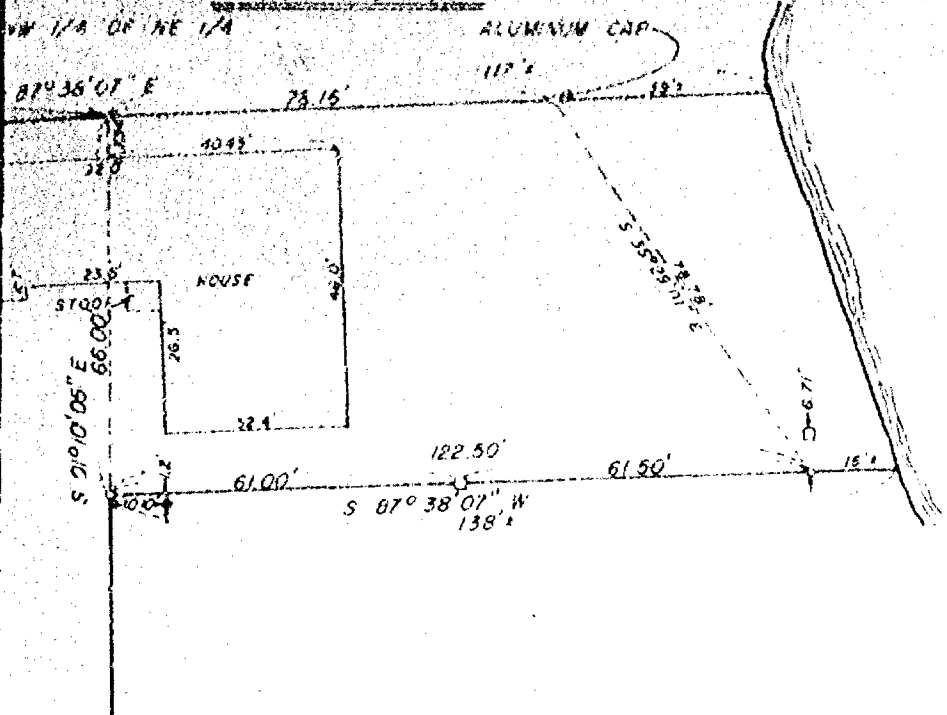

BEARINGS ARE REFERENCED TO THE NORTH LINE OF THE NE 1/4 OF SEC 16, ASSUMED TO BEAR N 87° 38' 07" E

LEGEND


- EXIST 3/4" REBAR
- 3/4" x 24" STEEL REBAR SET
- ⊙ EXIST 1" IRON PIPE
- EXIST 1-1/4" IRON PIPE
- T — TELEPHONE POLE W/ OVERHEAD

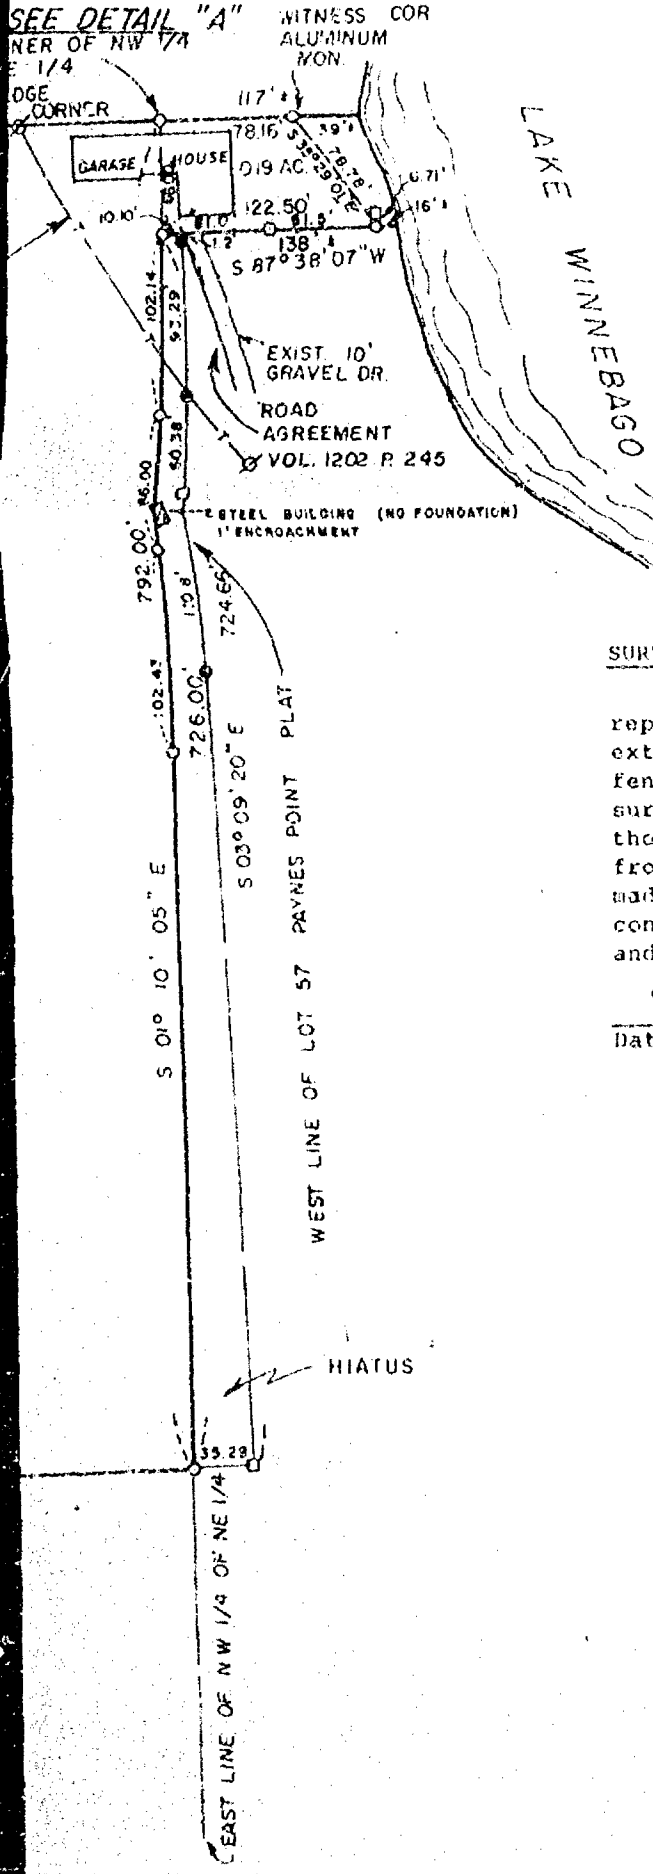

SURVEYOR'S CERTIFICATE:

I hereby certify that I have surveyed this property and this map is a true representation thereof and shows the size and location of the property, its exterior boundaries, the location and dimensions of all visible structures, thereon, fences, apparent easements and roadway, and visible encroachments, if any. This survey is made for the exclusive use of the present owner of the property, and also those who purchase, mortgage or guarantee the title thereto within one (1) year from date hereof: and as to them I hereby certify that said survey and map were made in accordance with acceptable Professional Standards and that the information contained thereon is, to the best of my knowledge, information and belief a true and accurate representation thereof.

Date 9-17-89 James E. Smith
Registered Land Surveyor

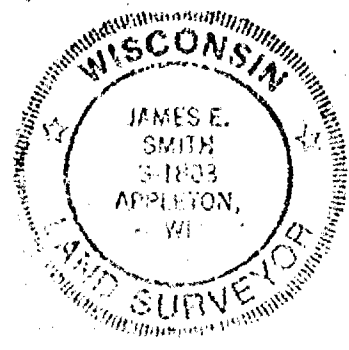

MARTENSON & EISELE, INC.
CONSULTING ENGINEERING and LAND SURVEYING
1919 AMERICAN COURT
NEENAH, WI 54956

SURVEY FOR:		
KEN WISNAC AND MARVIN VAN WYCHEN		
SCALE: 1" = 100'	APPROVED BY:	DRAWN BY: DOE
DATE:		DISK 23 FILE 16 FIELD BK 78A P. 70-73
PLAT OF SURVEY		
PART OF THE NORTHWEST 1/4 OF THE NORTHEAST 1/4 AND PART OF THE NORTHEAST 1/4 OF THE NORTHEAST 1/4 OF SECTION 16, TOWN 19 NORTH, RANGE 17 EAST, TOWN OF VINLAND, WINNEBAGO COUNTY, WISCONSIN		DRAWING NUMBER 148-286

REVISED 4/20/90
REVISED 5/8/90
REVISED 6/19/90