



Part of the Northwest 1/4 of the Northwest 1/4 Section 16, and part of the Northeast 1/4 of the Northeast 1/4 Section 17, all in Town 19 North, Range 17 East, Town of Vinland, Winnebago County, Wisconsin

Part of the Northwest 1/4 of the Northwest 1/4 Section 16, and part of the Northeast 1/4 of the Northeast 1/4 Section 17, all in Town 19 North, Range 17 East, Town of Vinland, Winnebago County, Wisconsin

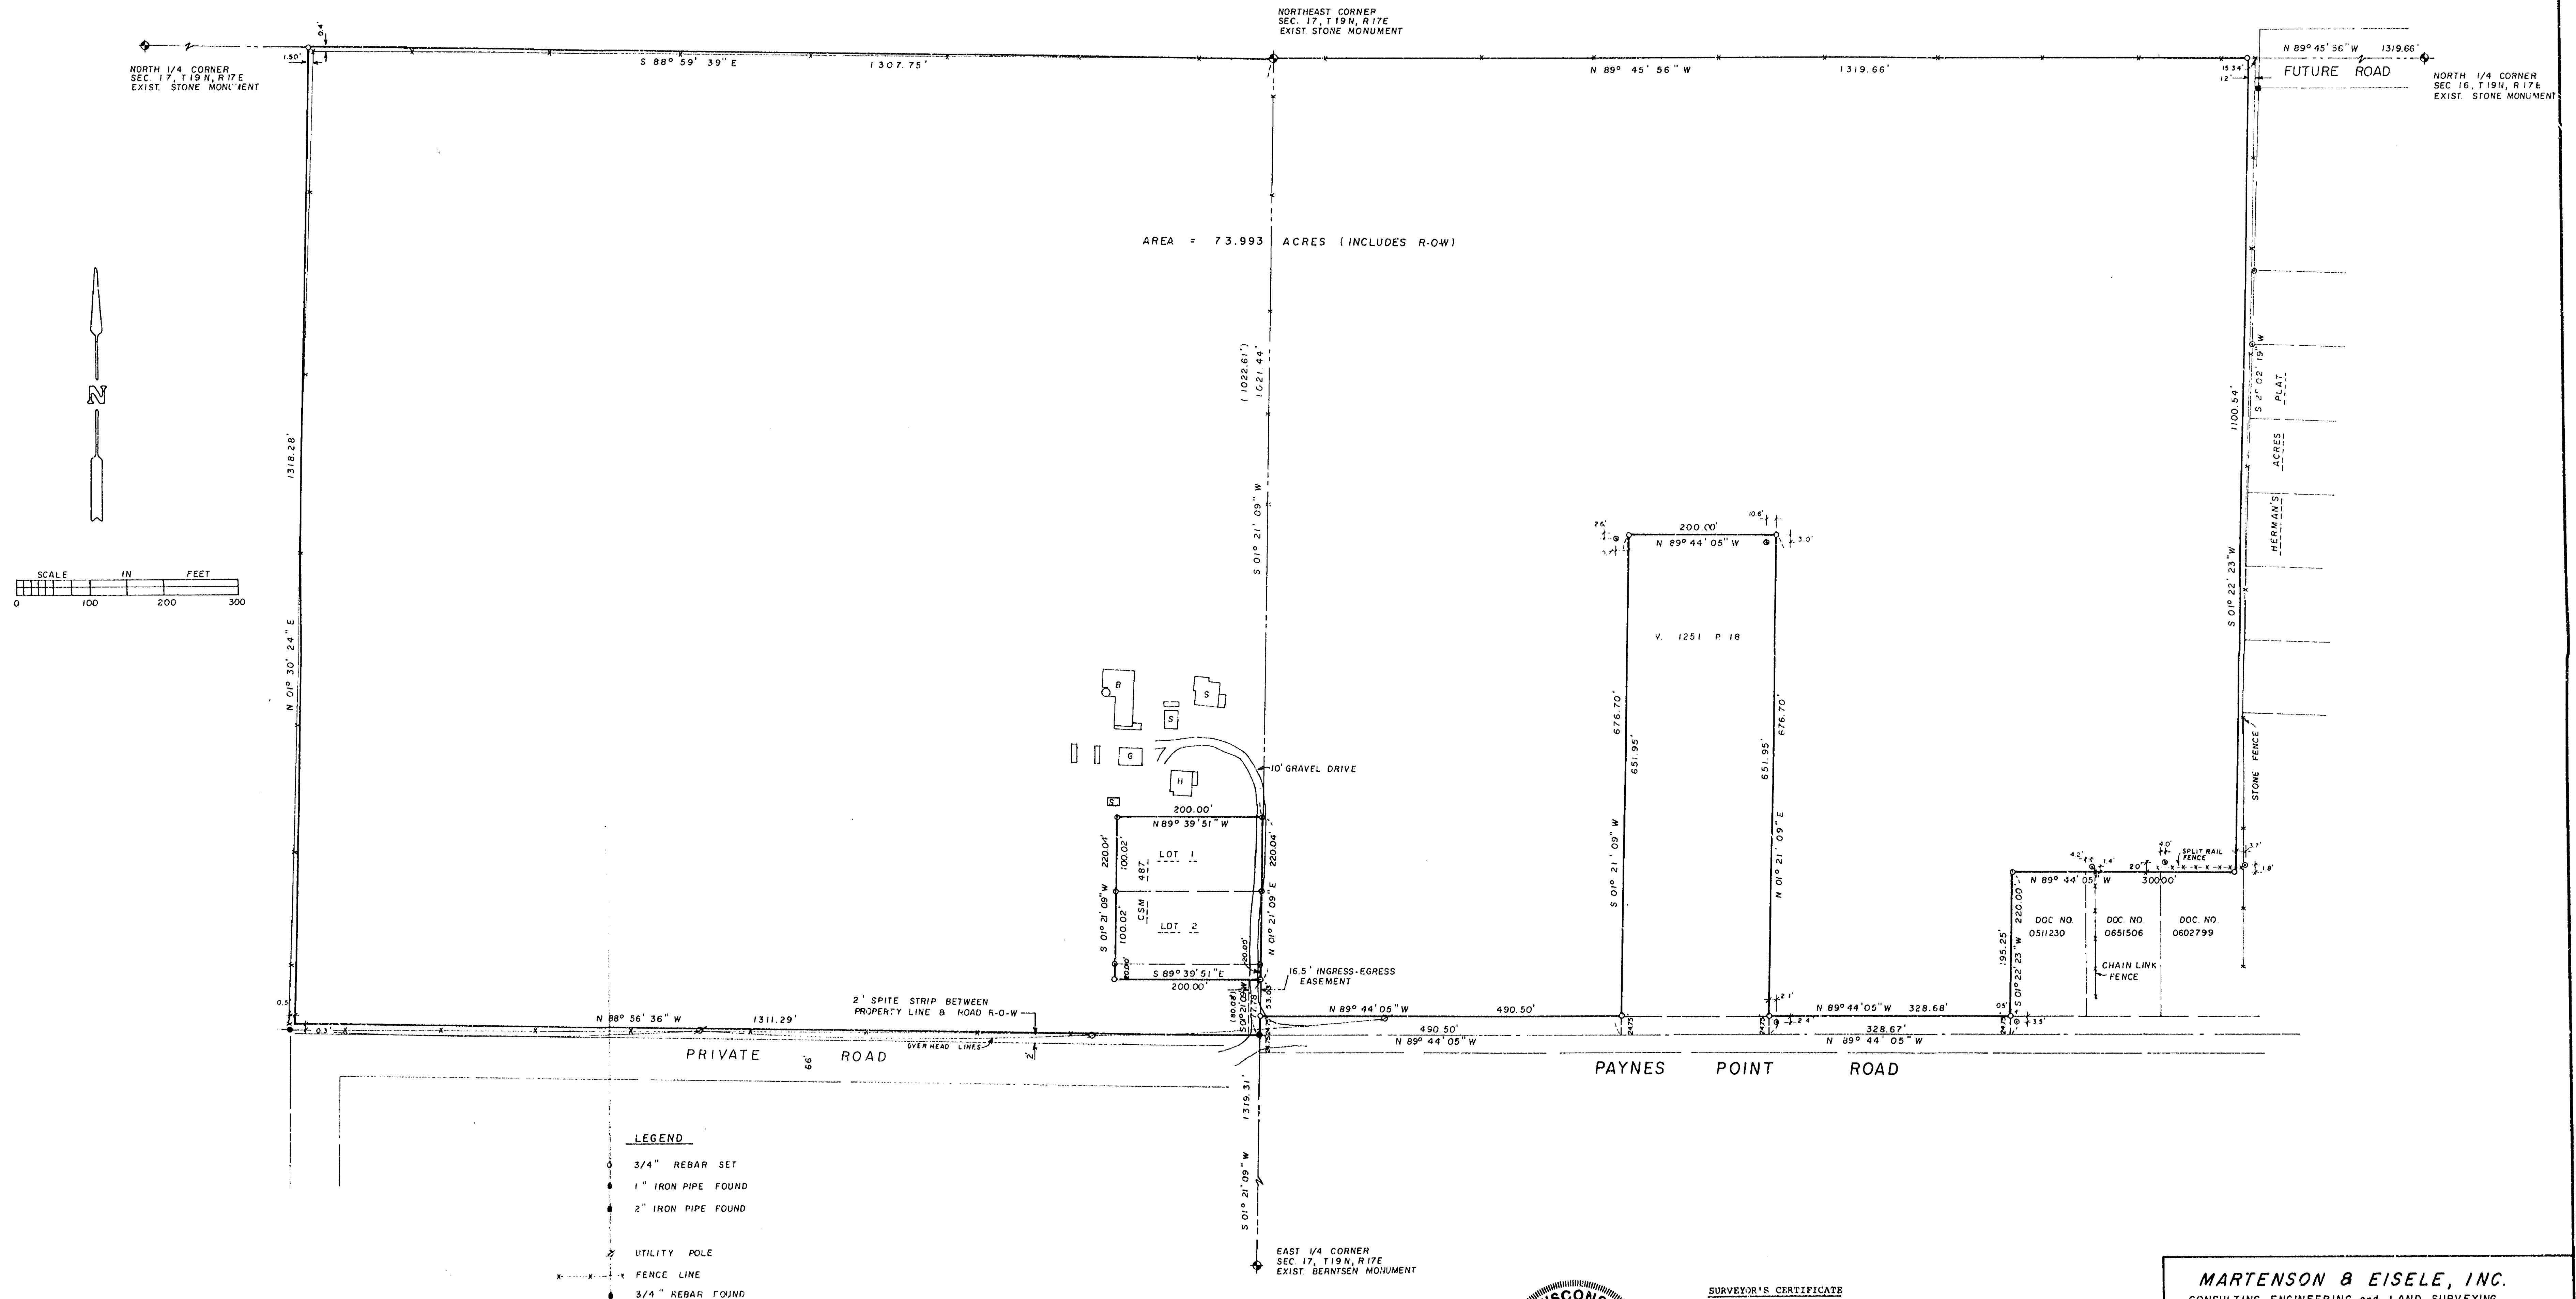

Bearings are referenced to the North line of the Northeast 1/4 Section 17, Town 19 North, Range 17 East, which is assumed to bear N 80°-59'-39" W

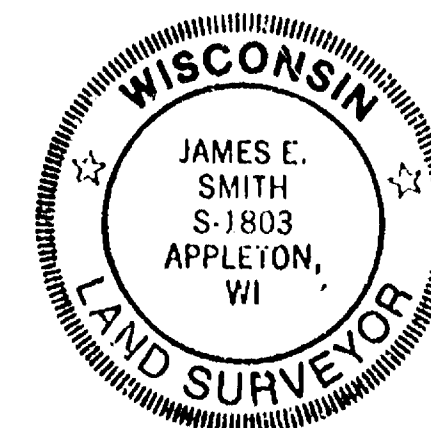

SURVEYOR'S CERTIFICATE

I, hereby certify that I have surveyed the property as shown and described, according to official records and that the plat above drawn is an accurate and correct representation of said survey, to the best of my knowledge and belief.

9.1.89 *James E. Smith*
Date *James E. Smith* R.L.S. No. S-1803

MARTENSON & EISELE, INC.
CONSULTING ENGINEERING and LAND SURVEYING
1919 AMERICAN COURT
NEENAH, WI 54956

SURVEY FOR: PAT ROACH

SCALE: 1" = 100'	APPROVED BY	DRAWN BY Joe
DATE: 9-1-89		
		DRAWING NUMBER 265-118

#89 Sec 16 R19N R17E