


PLAT OF SURVEY

ALL OF LOT 5, AND PART OF LOT 1, PLAT OF PAYNE'S POINT,
TOWN OF VINLAND, WINNEBAGO COUNTY, WISCONSIN



BEARINGS ARE REFERENCED TO PAYNES POINT
BEACH ROAD RIGHT OF WAY ASSUMED
TO BEAR N 35° 30' 40" E
SCALE IN FEET 1" = 60'

SURVEY FOR
CENTURY 21 ACRE REALTY
JACK DRZEWIECKI
2000 S. MEMORIAL DR.
APPLETON, WI 54915

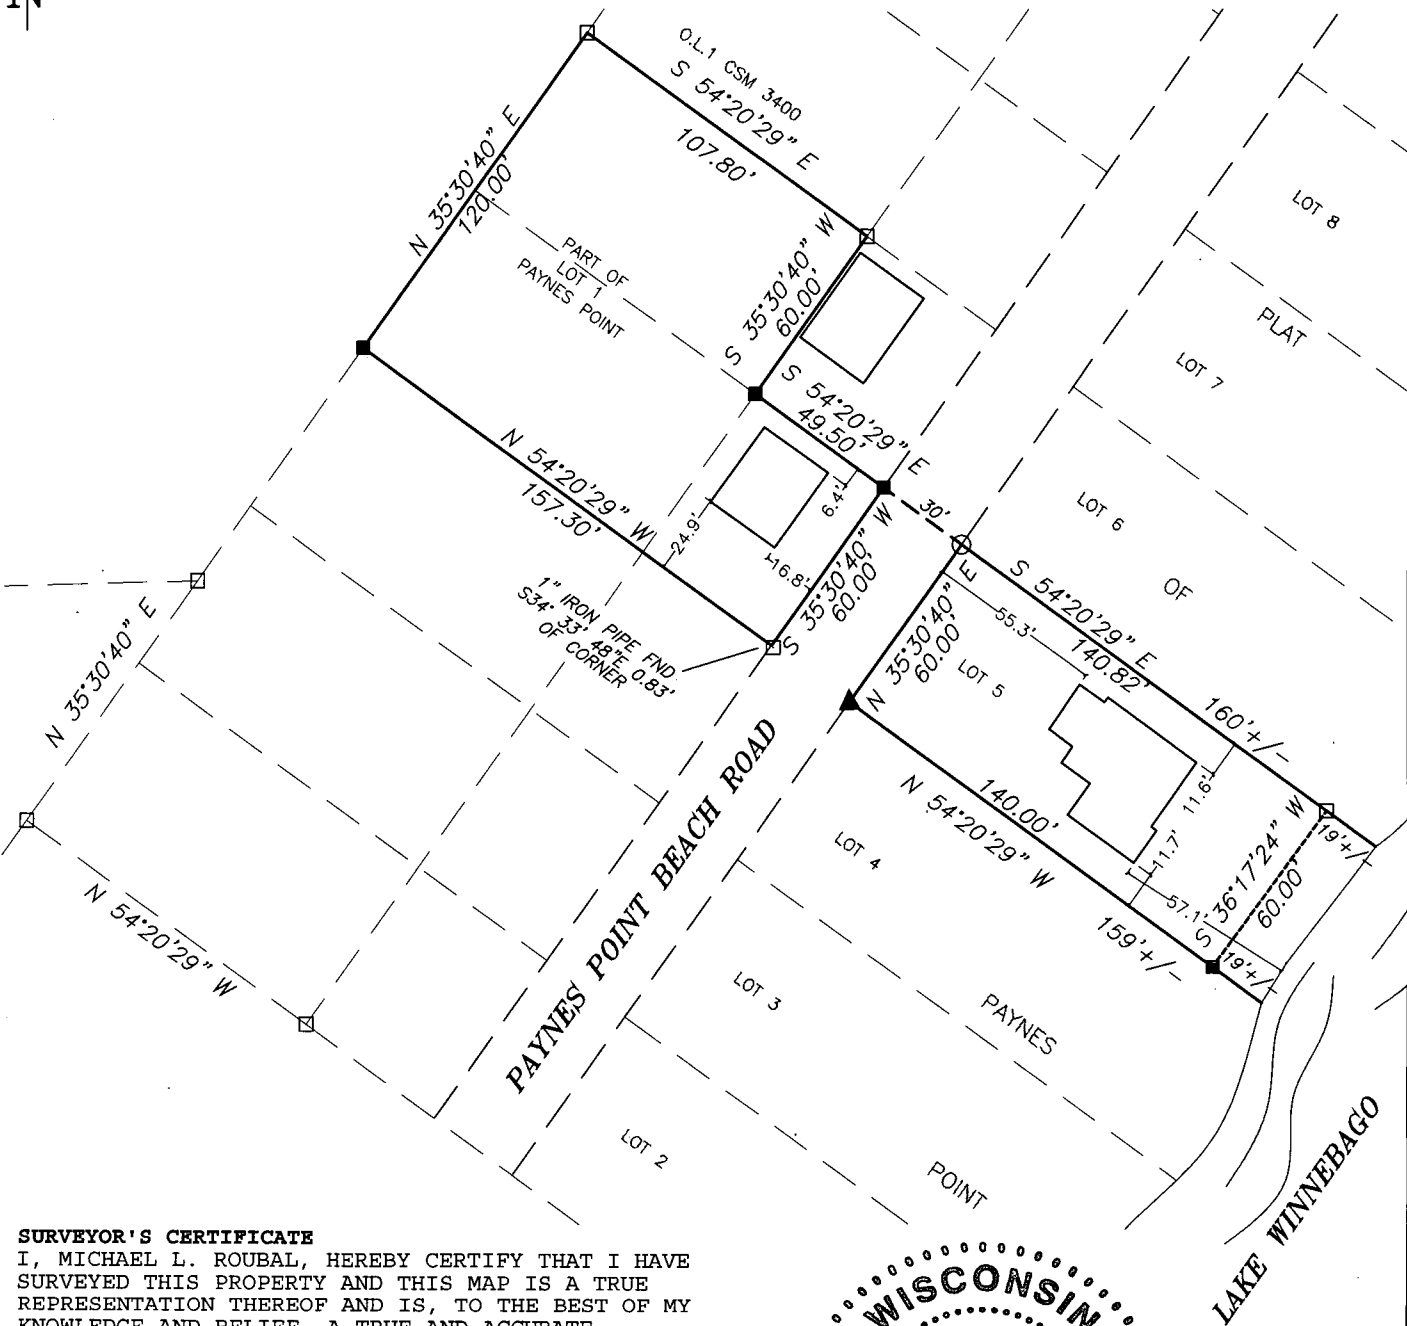

SURVEYOR'S CERTIFICATE
I, MICHAEL L. ROUBAL, HEREBY CERTIFY THAT I HAVE
SURVEYED THIS PROPERTY AND THIS MAP IS A TRUE
REPRESENTATION THEREOF AND IS, TO THE BEST OF MY
KNOWLEDGE AND BELIEF, A TRUE AND ACCURATE
REPRESENTATION THEREOF.

DATED THIS THE 20TH DAY OF FEBRUARY, 2014.

Michael L. Roubal
MICHAEL L. ROUBAL WI REG LAND SURVEYOR S-2442



Martenson & Eisele, Inc.

1377 Midway Road
Menasha, WI 54952
www.martenson-eisele.com
info@martenson-eisele.com
920.731.0381 1.800.236.0381
Planning
Environmental
Surveying
Engineering
Architecture

LEGEND

- 1" IRON PIPE SET, 18" LONG,
WEIGHING 1.130 LBS. PER LIN. FOOT
- ▲ RAILROAD SPIKE SET
- 1" IRON PIPE FOUND
- 3/4" REBAR FOUND

PROJECT NO. 1-0150-003
FILE 1-0150-003pos
THIS INSTRUMENT WAS DRAFTED BY: MLR