


# PLAT OF SURVEY

PART OF LOT 16 OF "REPLAT OF LOTS 16, 17, 18 AND 19 OF ASSESSOR'S MAP NO. 1 TOWN OF VINLAND", IN SECTION 16, TOWNSHIP 19 NORTH, RANGE 17 EAST, TOWN OF VINLAND, WINNEBAGO COUNTY, WISCONSIN.

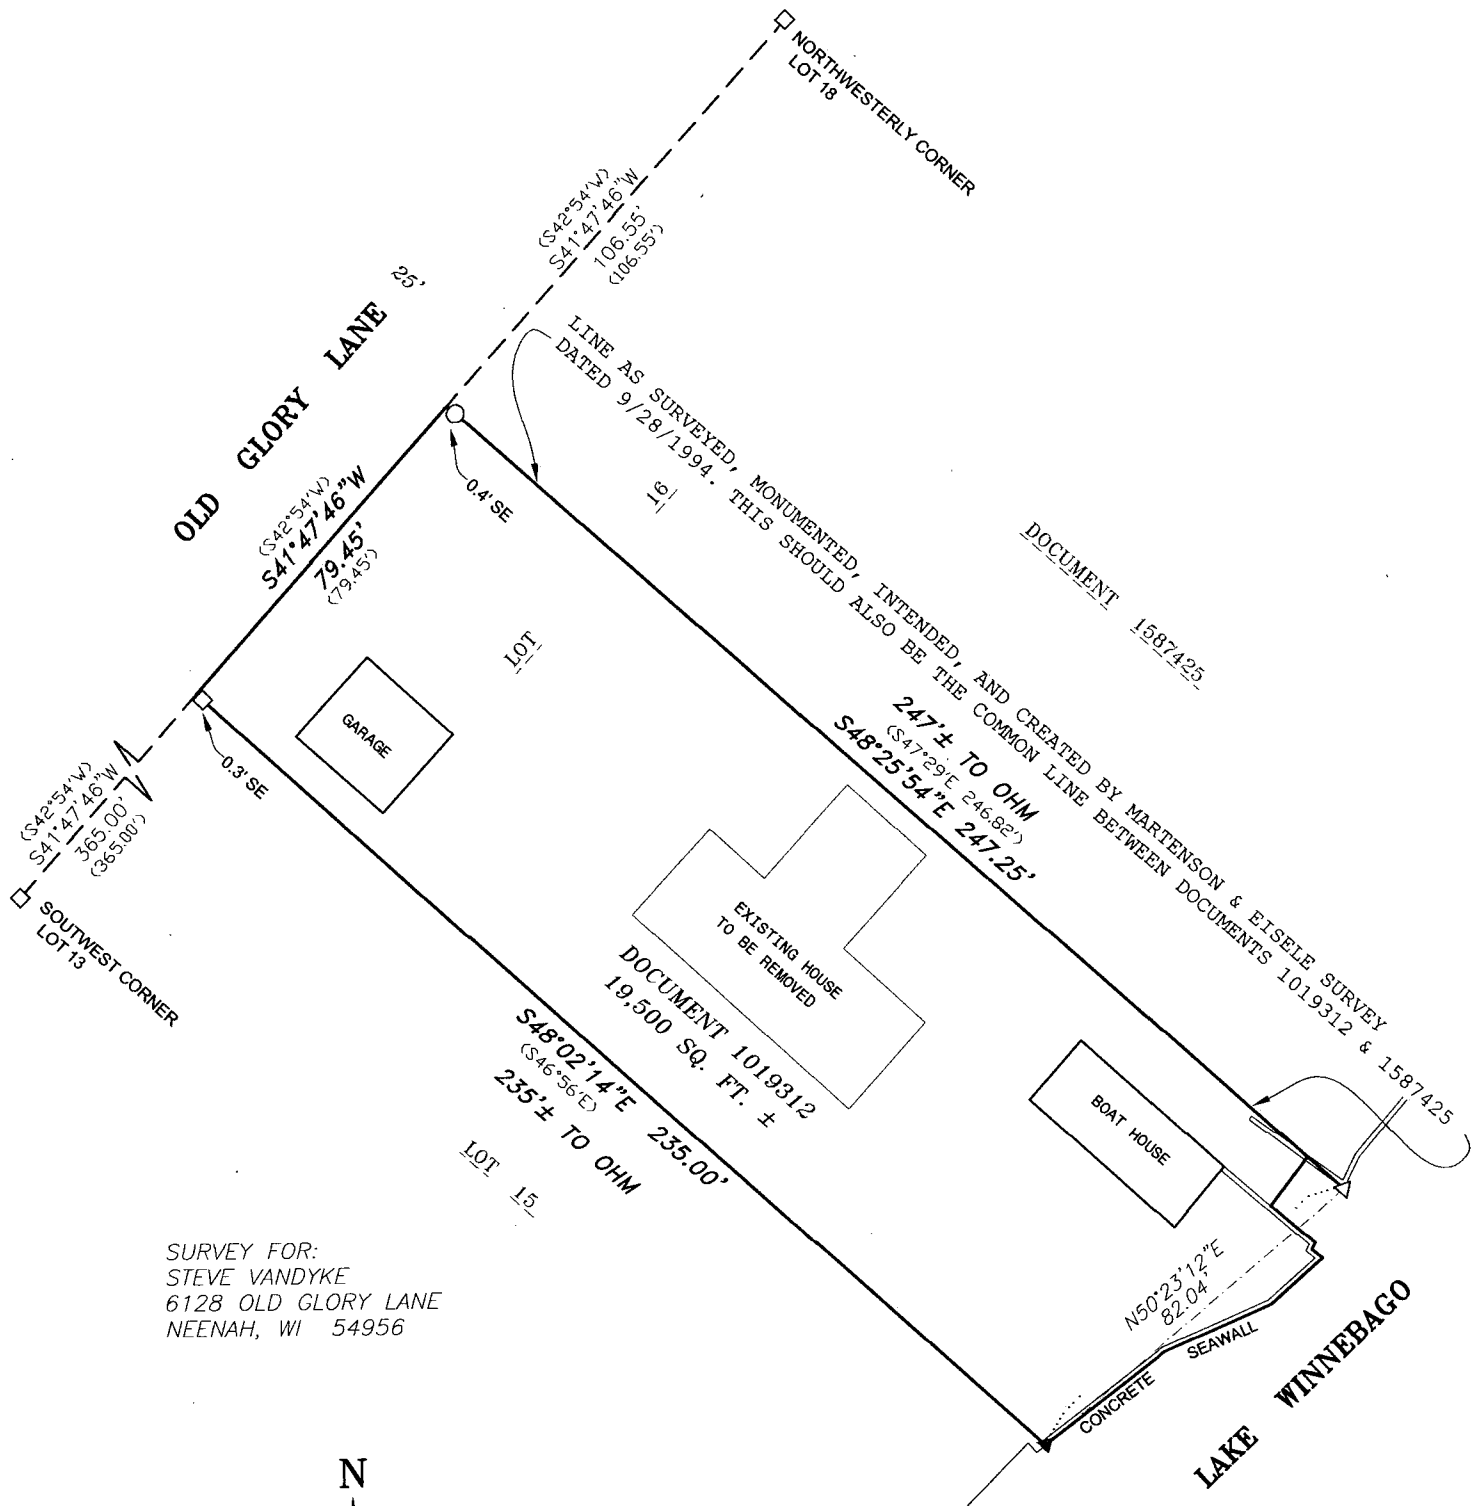

SURVEY FOR:  
STEVE VANDYKE  
6128 OLD GLORY LANE  
NEENAH, WI 54956



BEARINGS ARE REFERENCED TO THE  
WINNEBAGO COUNTY COORDINATE SYSTEM  
WITH THE EASTERLY LINE OF  
OLD GLORY LANE BEARING S 41°47'46" W

Scale 1 inch = 40 feet

0 20 40 80



2909 W TILLMAN ST.  
APPLETON, WI 54914  
(920) 410-3379  
(920) 474-5025

mail@foxvalleylandsurveying.com  
foxvalleylandsurveying.com

PROJECT NO. 191716-3

I, Andrew J. Shie, Wisconsin Registered Land Surveyor, hereby certify that I have fully complied with A-E7 of the Wisconsin State Statutes, and that I have surveyed and mapped all boundaries shown on this map to the best of my knowledge and belief.

Andrew J. Shie

5/7/2014

Andrew J. Shie  
Wisconsin Registered Land Surveyor S-2504

Date

## LEGEND

- ▲ CHISELED "+" SET
- △ CHISELED "V" FOUND
- 1-1/4" O.D. IRON PIPE FOUND
- 3/4" REBAR FOUND
- ( ) RECORDED AS

