


Survey for Merlin Jensen:

All that part of the West 1/2 of the South West 1/4, and all that part of the South 1/2 of the North West 1/4 of section 17 Township 19 North of Range 17 East in the Town of Neenah, Winnebago County Wisconsin, lying Westerly of the Westerly line of the Soo Line Rail Road right of way, and Southeasterly of the Southeasterly Right of Way line of the present traveled U. S. Highway "41" containing 17 acres of land.

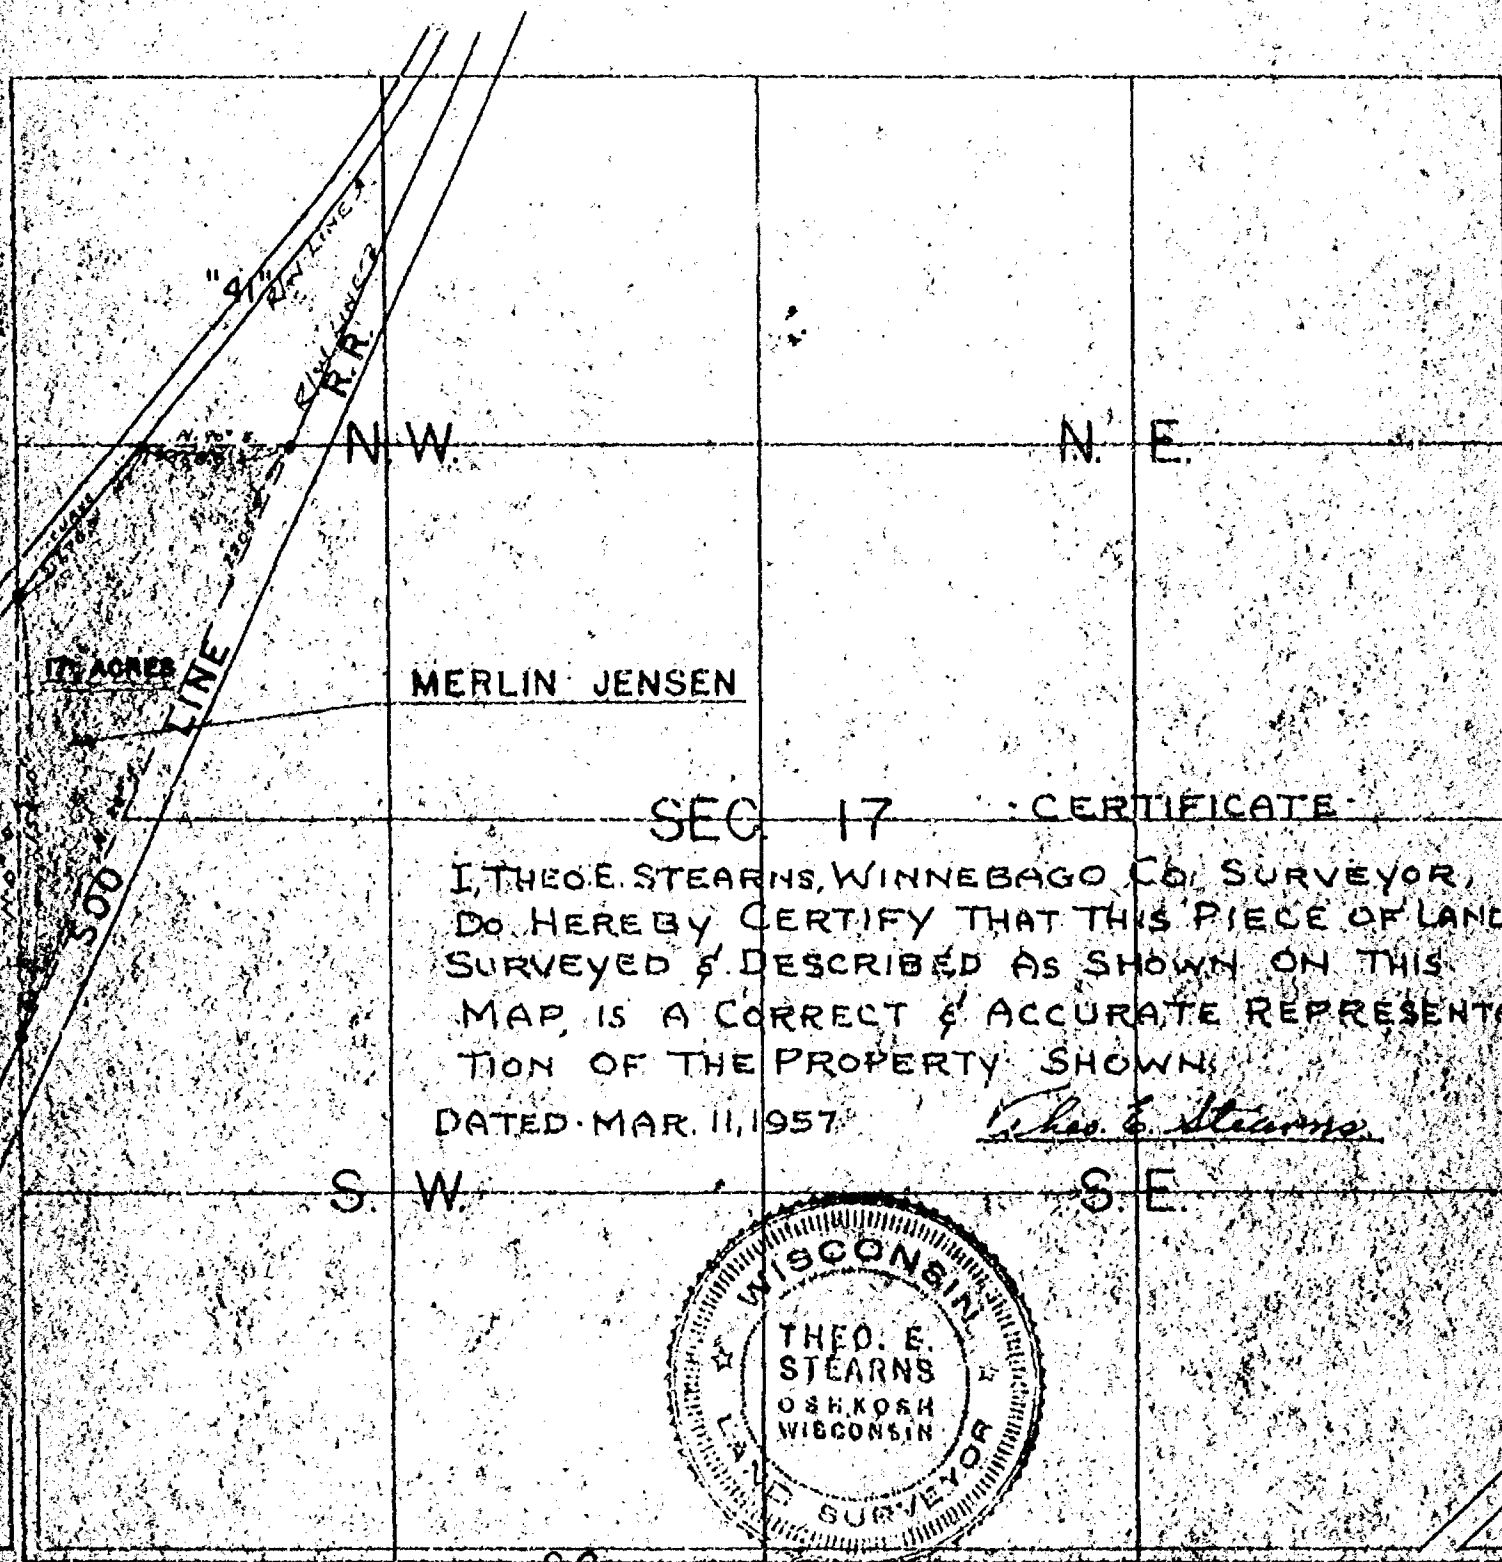

SEC. 17 : CERTIFICATE
 I, THEO. E. STEARNS, WINNEBAGO CO. SURVEYOR,
 DO HEREBY CERTIFY THAT THIS PIECE OF LAND
 SURVEYED & DESCRIBED AS SHOWN ON THIS
 MAP, IS A CORRECT & ACCURATE REPRESENTA-
 TION OF THE PROPERTY SHOWN.
 DATED MAR. 11, 1957 *Theo. E. Stearns*



IRON STAKES SHOWN THUS—
 SCALE: 1" = 660'

SURVEY & ENGINEERING CORP.
 Oshkosh, Wis.
T. E. STEARNS, SURVEYOR
 Dated MAR. 11, 1957
 JOB # A-18