



DESCRIPTION: A PARCEL OF LAND LOCATED IN THE SW¹ OF THE SE¹ OF SECTION 17 AND IN THE SW¹ OF THE SW¹ OF SECTION 16, ALL IN T.19N., R.17E., TOWN OF VINLAND, WINNEBAGO COUNTY, WISCONSIN. MORE FULLY DESCRIBED AS FOLLOWS: COMMENCING AT THE SOUTHEAST CORNER OF SECTION 17; THENCE WEST, 1244.85 FEET ALONG THE SOUTH LINE OF THE SE¹ OF SECTION 17 TO THE POINT OF BEGINNING; THENCE CONTINUING WEST, 70.46 FEET ALONG SAID SOUTH LINE TO THE WEST LINE OF THE SE¹ OF THE SE¹ OF SECTION 17; THENCE NO^o-30'-31"E, 821.37 FEET ALONG SAID WEST LINE; THENCE EAST, 1591.28 FEET TO A POINT ON THE NORTHWESTERLY RIGHT-OF-WAY LINE OF C.T.H. "A" AND ON THE SOUTHERLY LINE OF LANDS DESCRIBED IN V1213 P106; THENCE S85^o-58'-25"W, 35.42 FEET ALONG SAID SOUTHERLY LINE TO THE CENTERLINE OF C.T.H. "A"; THENCE S24^o-01'-10"W, 334.44 FEET ALONG SAID CENTERLINE TO THE NORTH LINE OF LANDS CONVEYED FROM RUSSELL GILBERTSON TO M.G. ELLIS; THENCE S89^o-58'-09"W, 1425.85 FEET ALONG SAID NORTH LINE TO THE WEST LINE OF SAID CONVEYED LANDS; THENCE SO^o-27'-54"W, 512.64 FEET ALONG SAID WEST LINE TO THE POINT OF BEGINNING. SAID PARCEL CONTAINS 11.89 ACRES OF LAND MORE OR LESS. SUBJECT TO ALL EASEMENTS AND RESTRICTIONS OF RECORD. RESERVING THAT PART PRESENTLY USED FOR HIGHWAY PURPOSES. SAID PARCEL CONTAINS 11.6 ACRES MORE OR LESS OF USABLE LAND.

O = EAST & CORNER OF SECTION 17-19-17

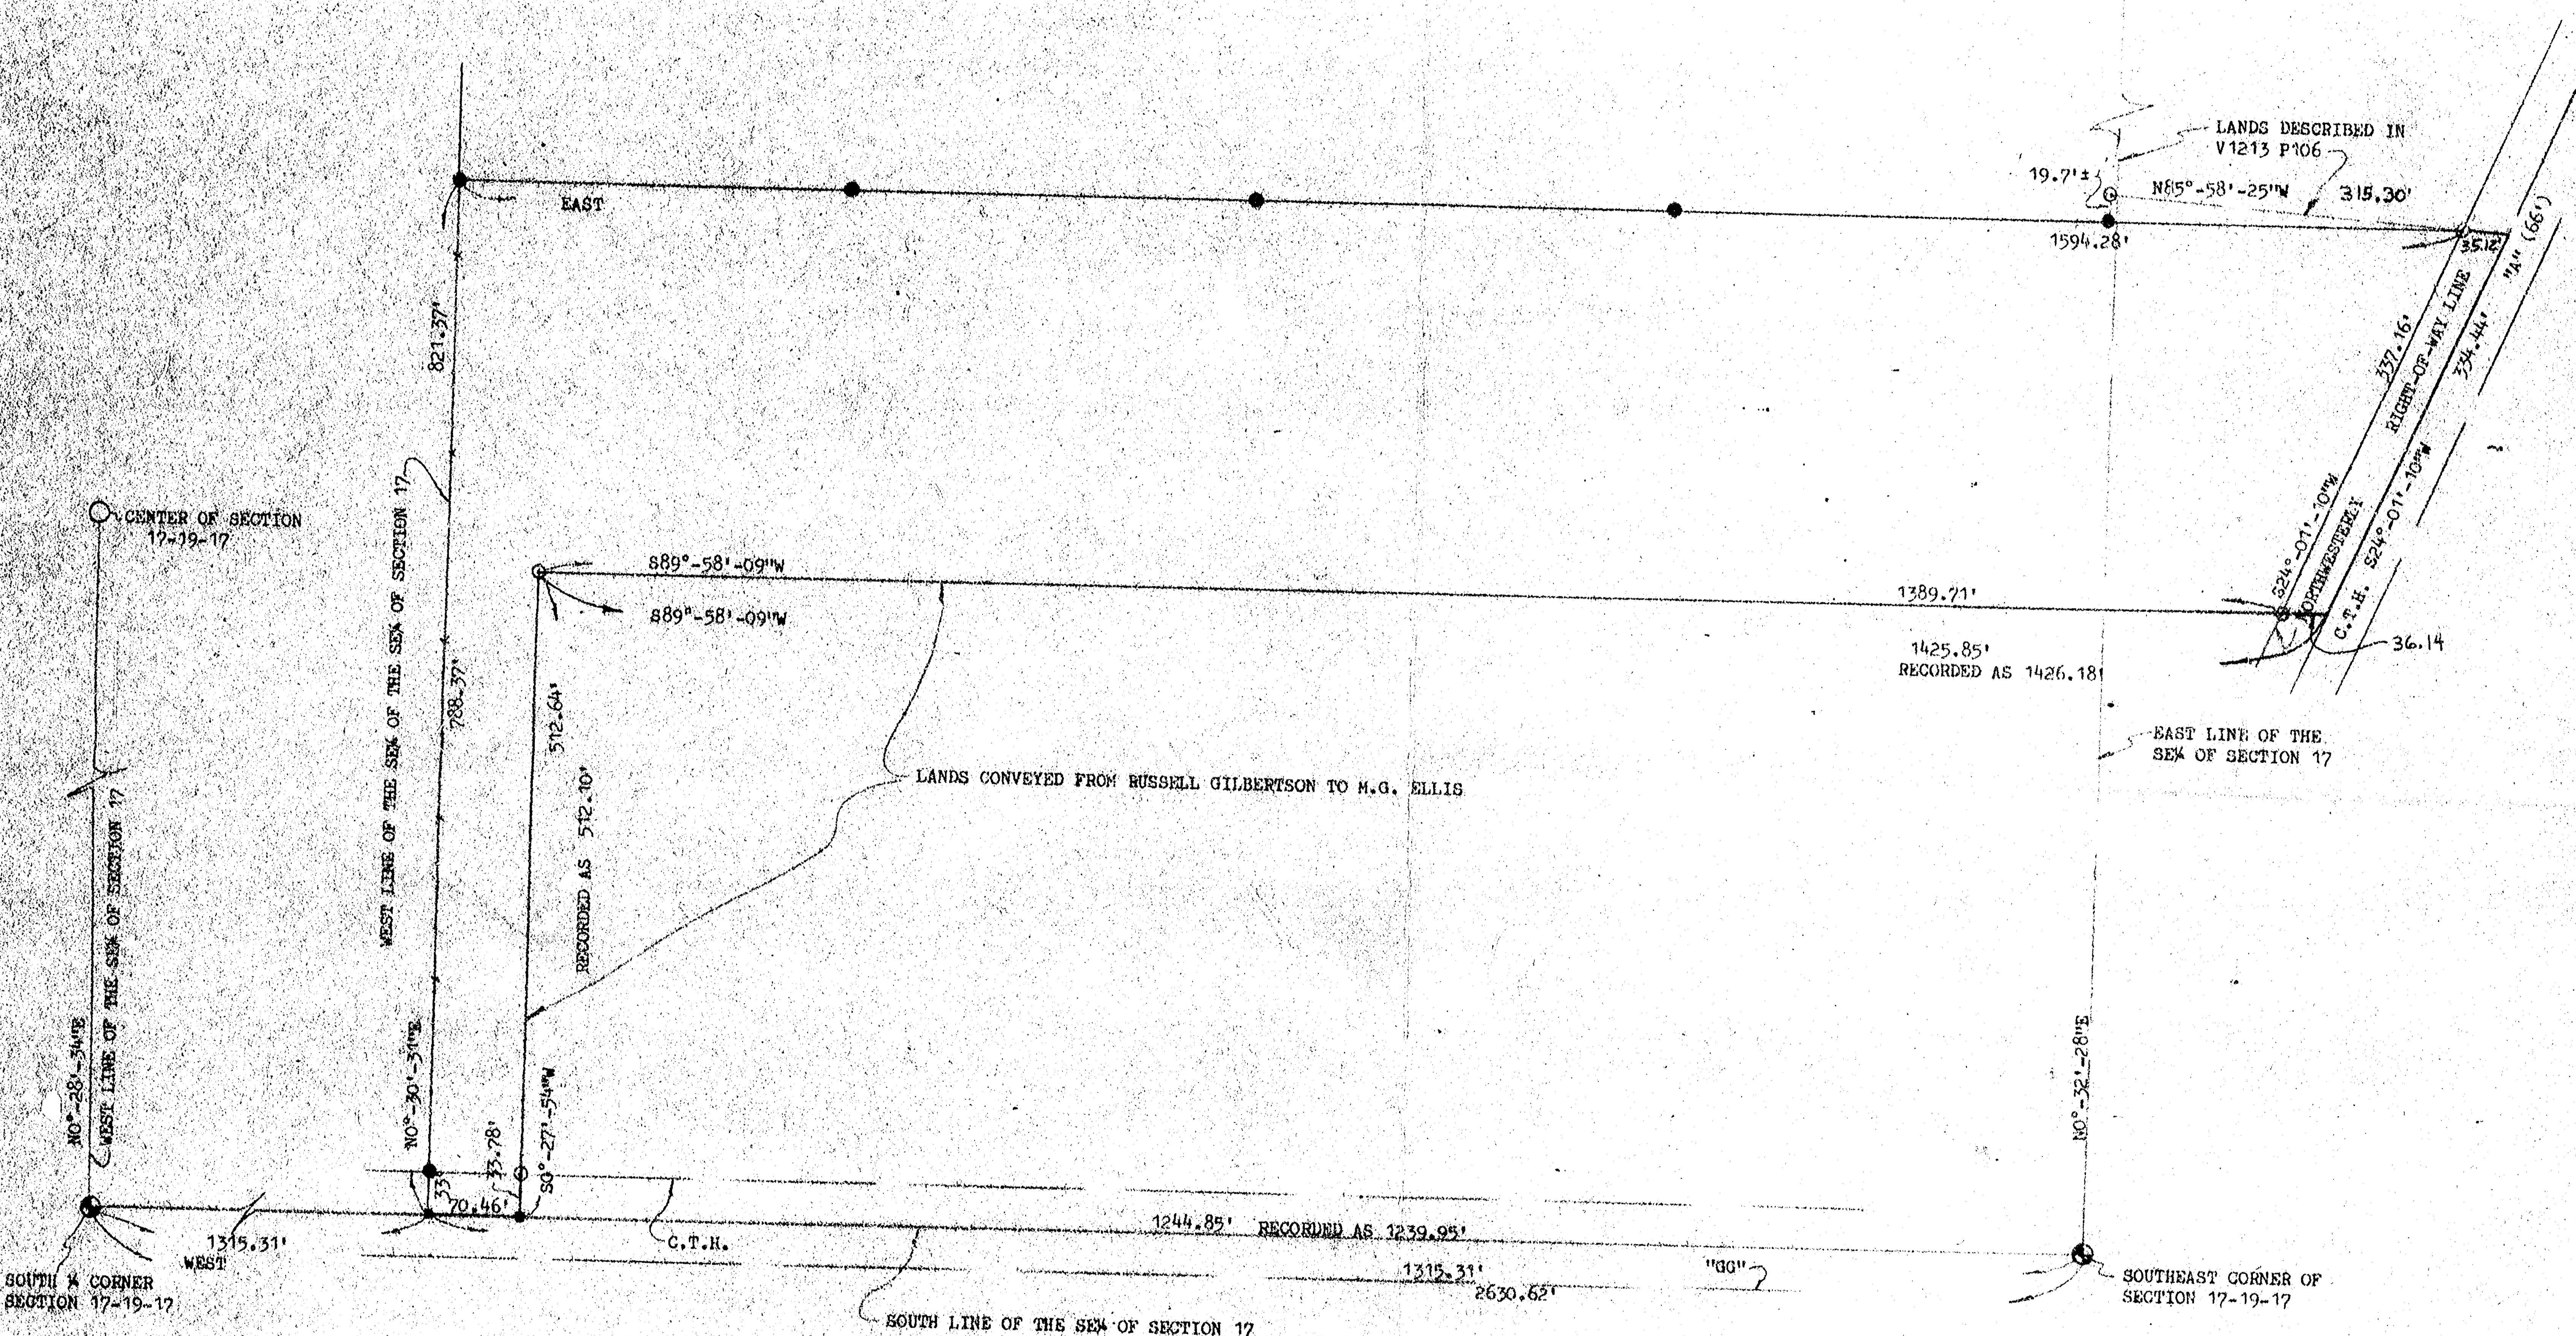

I, ROBERT F. REIDER, CERTIFY THAT THIS PLAT OF SURVEY IS A CORRECT REPRESENTATION OF THE ABOVE DESCRIBED PROPERTY.

Robert F. Reider 3-4-81

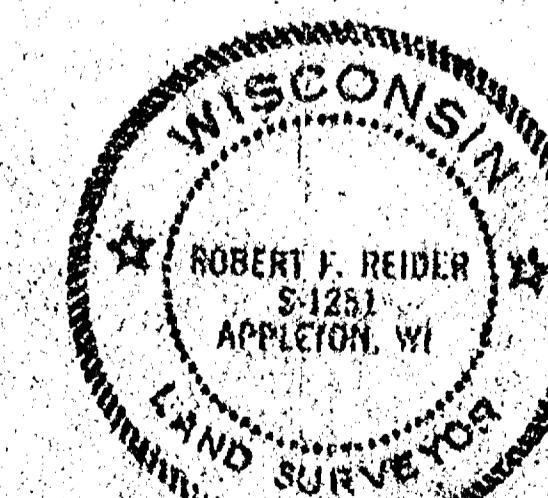

LEGEND

- = BRITTSSEN MONUMENT FOUND
- = 1/4" IRON ROD FOUND
- = 1" IRON PIPE FOUND
- = 3/4" x 24" SOLID ROUND IRON ROD SET
- = P.K. NAIL SET

14-19-17
L11/91-L1-6

TOLERANCES (EXCEPT AS NOTED)			REVISIONS			RUSSELL GILBERTSON, 91 GILBERTSON PLACE NEENAH, WISCONSIN 54956		
DECIMAL	NO.	DATE	BY			CAROW LAND SURVEYING CO., INC., P.O.BOX #1297, 1857 W. WIS. AVE., APPLETON, WI.		
±	1	3-5-81	RFR			DRAWN BY	SCALE	MATERIAL
FRACTIONAL	2					CHK'D	1" x 100'	
±	3					LEO	DATE	DRAWING NO.
ANGULAR	4					TRACKED	3-3-81	813.10B
±	5					APPR'D	RFR	