


Description For Parcel 'A'

That Part Of Sec.19-19-17, Town Of Vinland, Winnebago County, Wis. Described As Follows: That Part Of The N.W.1/4 Of The N.W.1/4 Of Sec.19-19-17 Described As Follows: Commencing At The North East Corner Of The N.W.1/4 Of The N.W.1/4 Of Sec.19-19-17 Thence Due West Along The North Line Of Said Sec. A Distance Of 552.0 ft., Thence S.4°50'E. A Distance Of 100.0 ft. To The Place Of Beginning; Thence S.77°0'W. Along The Southerly Right Of Way Line Of The State Frontage Road A Distance Of 142.8 ft., Thence S.51°10'W. Along Said Frontage Road A Distance Of 57.2 ft., Thence S.1°0'E. A Distance Of 200.0 ft., Thence N.87°30'E. A Distance Of 200.0 ft., Thence N.4°50'W. A Distance Of 259.3 ft. To The Place Of Beginning. Said Parcel Contains 1.05 Acres More Or Less.

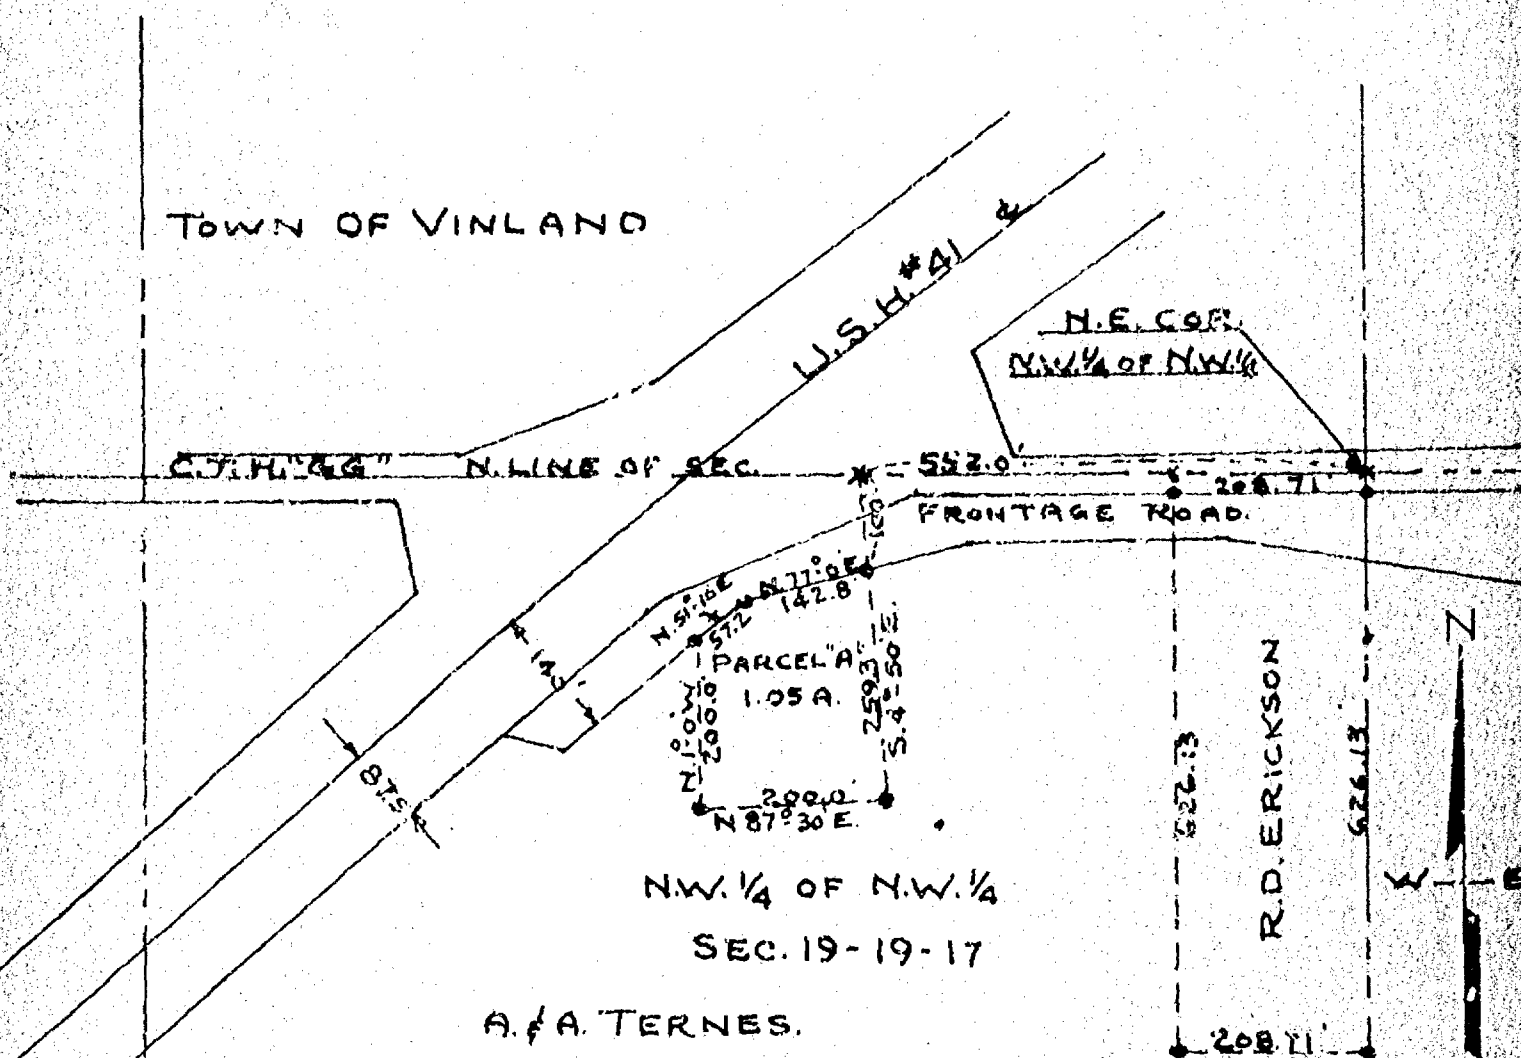

SURVEY & PLATTING CO.
OSHKOSH, WIS.
T.E. STEARNS - REG. SURVEYOR
July 8, 1961

Survey For Robert Erickson:

Description For Parcel 'A'

That Part Of Sec. 19-19-17, Town Of Vinland, Winnebago County, Wis. Described As Follows: That Part Of The N.W. 1/4 Of The N.W. 1/4 Of Sec. 19-19-17 Described As Follows: Commencing At The North East Corner Of The N.W. 1/4 Of The N.W. 1/4 Of Sec. 19-19-17 Thence Due West Along The North Line Of Said Sec. A Distance Of 552.0 ft., Thence S. 4° 50' E. A Distance Of 100.0 ft. To The Place Of Beginning; Thence S. 77° 0' W. Along The Southerly Right Of Way Line Of The State Frontage Road A Distance Of 142.8 ft., Thence S. 51° 10' W. Along Said Frontage Road A Distance Of 57.2 ft., Thence S. 1° 0' E. A Distance Of 200.0 ft., Thence N. 87° 30' E. A Distance Of 200.0 ft., Thence N. 4° 50' W. A Distance Of 259.3 ft. To The Place Of Beginning. Said Parcel Contains 1.05 Acres More Or Less.

