


Survey For Rusch & Son - Realtors

19 19 17 1

Description Of Parcel # 1
That Part Of The S.E.1/4 Of The S.E.1/4 Of Sec. 19-19-17, Town Of Vinland,
Winnebago County, Wis. Described As Follows: The East 508.9 ft. Of The
S.E.1/4 Of The S.E.1/4 Of Sec. 19-19-17, Town Of Vinland.

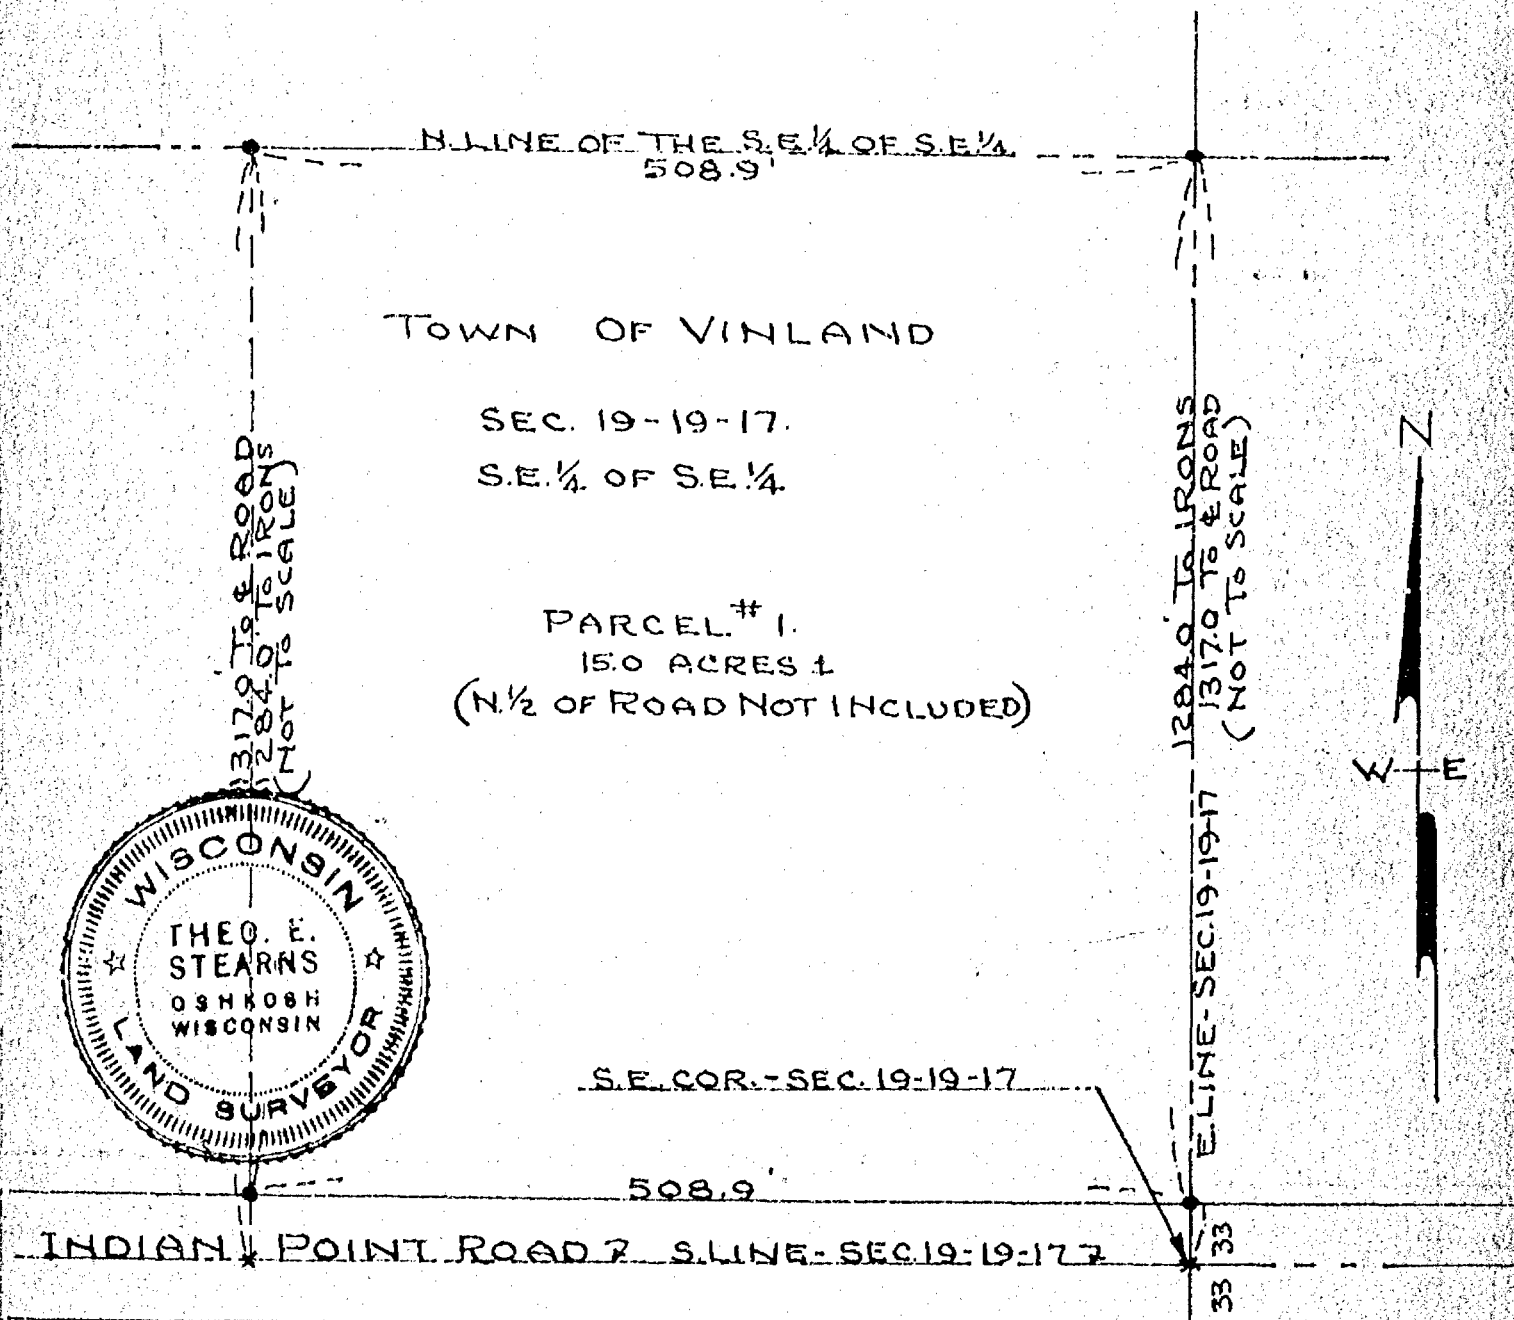

Survey For Rusch & Son - Realtors

Description Of Parcel # 1

That Part Of The S.E.1/4 Of The S.E.1/4 Of Sec. 19-19-17, Town Of Vinland, Winnebago County, Wis. Described As Follows: The East 508.9 ft. Of The S.E.1/4 Of The S.E.1/4 Of Sec. 19-19-17, Town Of Vinland.

