


Survey For Ken Bauman:

Description For Parcel # 1
That Part Of The N.W. 1/4 Of The S.E. 1/4 Of Sec. 19-19-17, Town Of Vinland,
Winnebago County, Wis. Described As Follows: Commencing At The Intersection
Of The East & West 1/4 Line And The Centerline Of Sherman Road, Thence S. 63°
30' W. Along The Centerline Of Said Sherman Road, 436.0 ft. To The Place Of
Beginning; Thence N. 20° 30' E. A Distance Of 218.5 ft. To The E. & W. 1/4 Line,
Thence West Along The E. & W. 1/4 Line A Distance Of 150.0 ft., Thence
S. 2° 0' W., A Distance Of 252.2 ft. To The Centerline Of Sherman Road, Thence
N. 63° 30' E. Along The Centerline Of Said Road, 92.5 ft. To The Place Of
Beginning. Said Parcel Contains 0.60 Acres More Or Less Except That Portion
Used For Road Purposes.

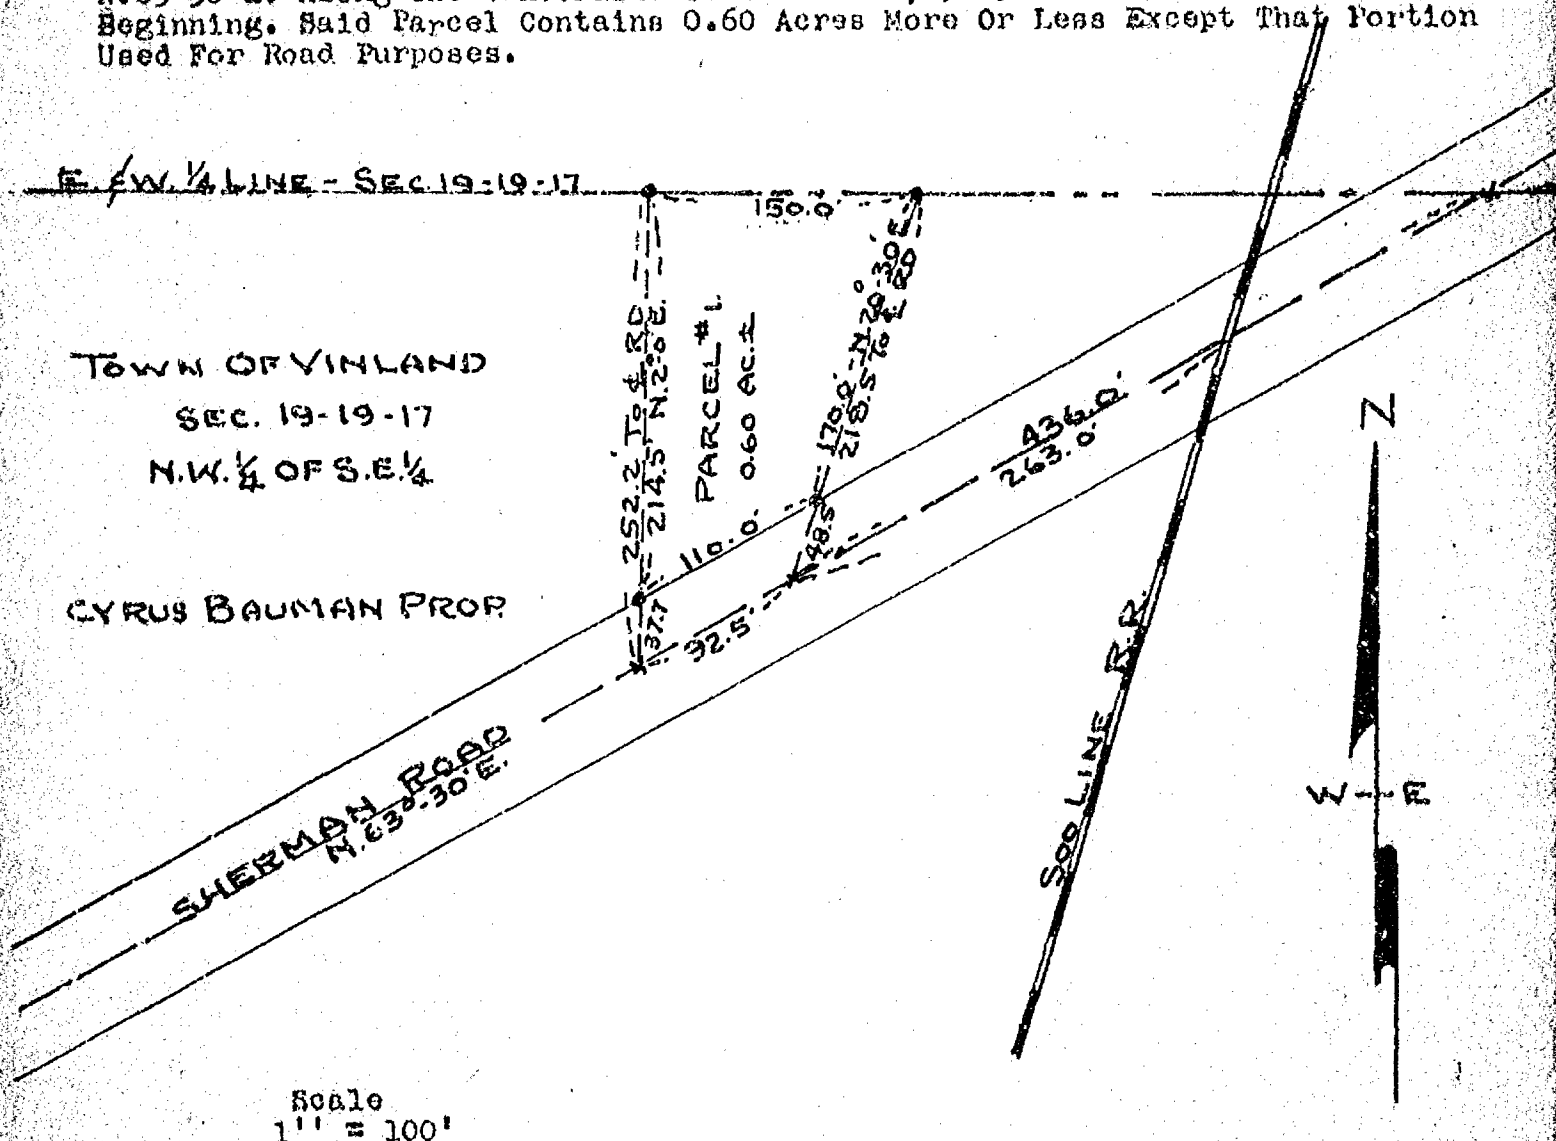

Scale
1" = 100'

Iron Stakes Shown Thus - •



Survey & Flattig Co.
Oshkosh, Wis.
T.E. Stearns - Reg. Surveyor
April 11, 1970

(4)