

NORTH 1/4 CORNER
SECTION 20
TOWN 19 NORTH
RANGE 17 EAST
ALUMINUM COUNTY
MONUMENT FOUND

S83°31'20"W
1315.19'

1/16 CORNER

NE 1/4 -- NE 1/4
DOC. NO. 555213

1326.29'
500°49'41"E

N88°12'11"E -- 1318.46'
1095.44'

3/4" REBAR FOUND IS
0.61' SOUTH &
0.85' WEST
OF CORNER

1/16 CORNER

DITCH

SE 1/4 -- NE 1/4
DOC. NO. 438740

1321.77'


1/16 CORNER

1321.77'
N 87°53'09"E

CENTER OF SECTION 20
TOWN 19 NORTH
RANGE 17 EAST
ALUMINUM COUNTY
MONUMENT FOUND

LEGEND

- 1" IRON PIPE SET, 24" LONG
- 3/4" REBAR FOUND
- FENCE LINE

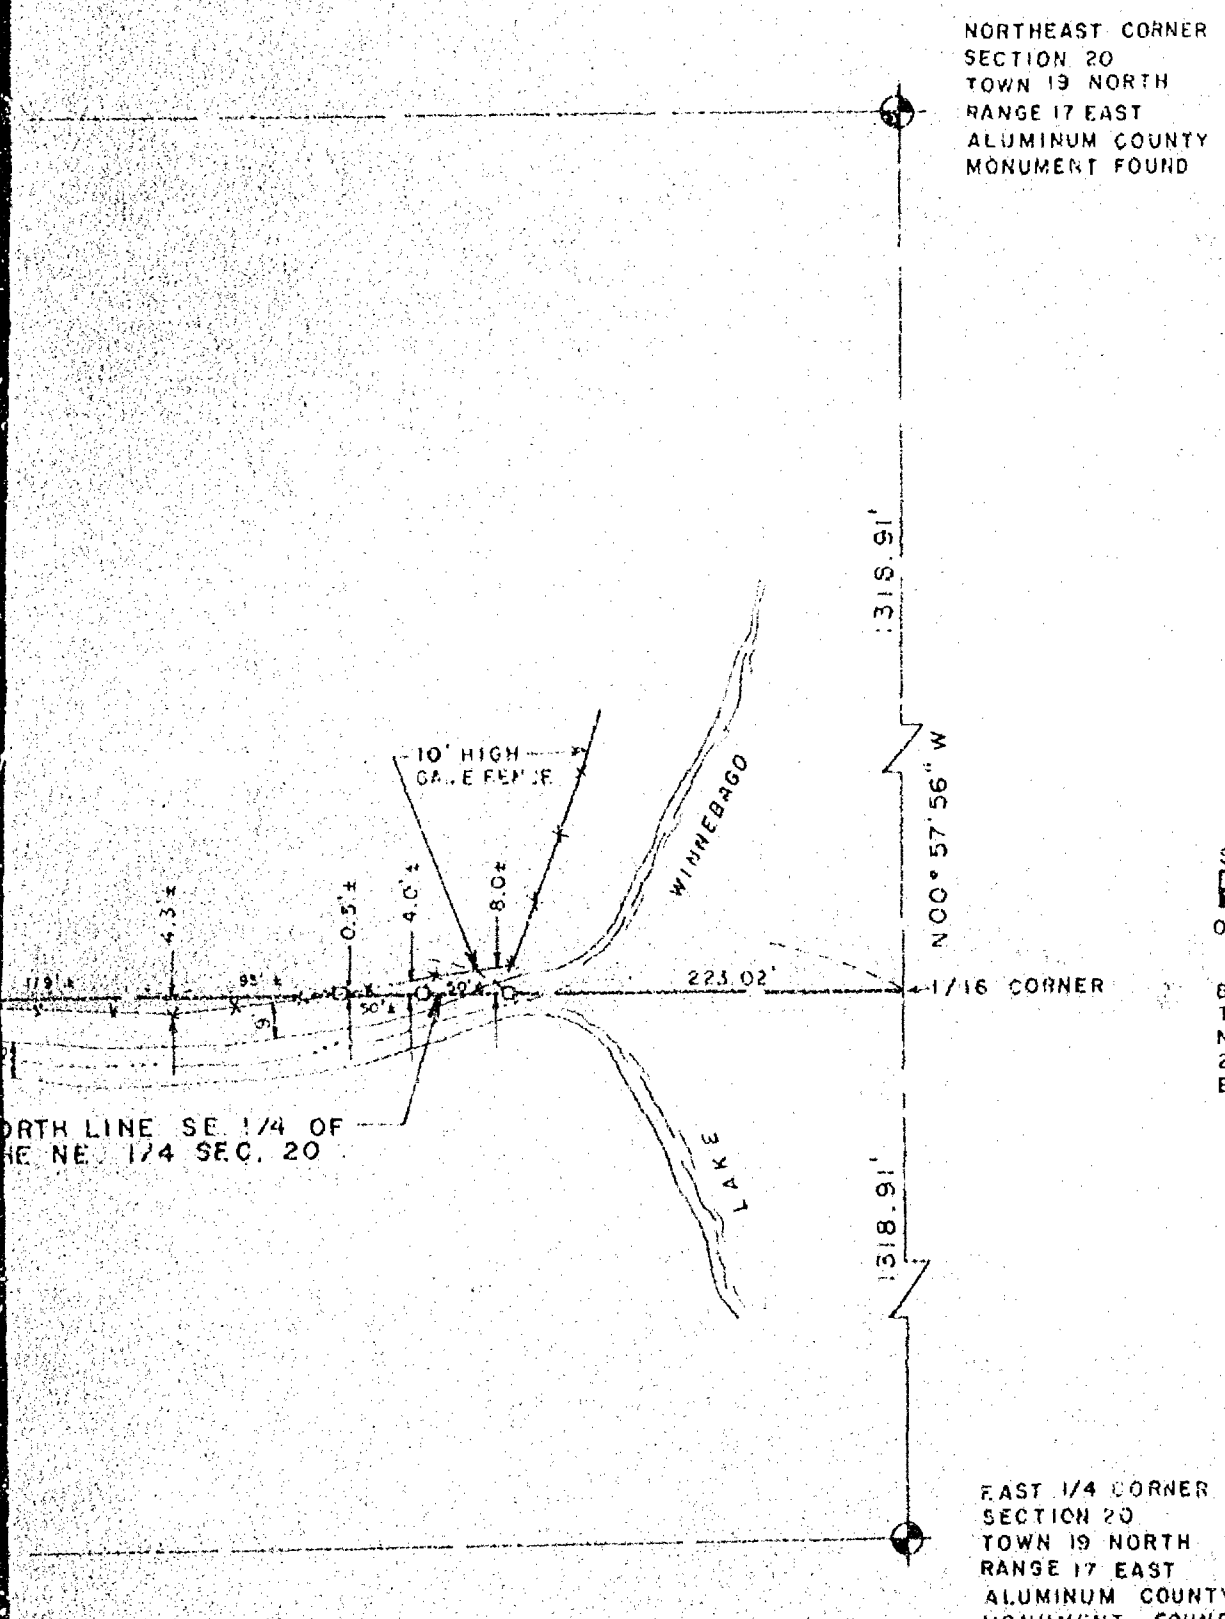

SURVEYOR'S CERTIFICATE:

I hereby certify that I have surveyed this property and this map is a true representation thereof and shows the size and location of the property, its exterior boundaries, the location of all visible structures thereon, fences, apparent easements and roadways and visible encroachments, if any. This survey is made for the exclusive use of the present owner of the property, and also those who purchase, mortgage or guarantee the title thereto within one (1) year from date hereof; and as to them I hereby certify that said survey and map were made in accordance with acceptable Professional Standards and that the information contained thereon is, to the best of my knowledge, information and belief a true and accurate representation thereof.

10/13/92
DATE
Daniel W. Hoel
REGISTERED LAND SURVEYOR

Martenson & Eisele, Inc. Consulting Engineering & Land Surveying 1919 American Court Neenah, WI 54956 Ph (414) 731-0381	
DANIEL W. HOEL S-1788 APPLETON WIS LAND SURVEYOR	
PLAT OF SURVEY	THE NORTH LINE OF THE SOUTHEAST 1/4 OF THE NORTHWEST 1/4 OF SECTION 20, TOWNSHIP 19 NORTH, RANGE 17 EAST, TOWN OF VINLAND, WINNEBAGO COUNTY, WISCONSIN.
SURVEY FOR: MRS. AYLWARD 6112 OLD GLORY LANE NEENAH, WI 54952	FIELD BOOK PAGE SCALE 1" = 100' DATE 10/13/92 COMPILED DISK
DRAWING NO 266 - 036 - A	