

PLAT OF SURVEY

DESCRIPTION: BEING THOSE LANDS DESCRIBED IN
VOLUME 859 OF MISC. ON PAGE 231, BEING PART
OF FRACTIONAL LOT ONE (1), SECTION 20, TOWN
19 NORTH, RANGE 17 EAST, TOWN OF VINLAND,
WINNEBAGO COUNTY, WISCONSIN.

LEGEND:

- = 3/4"x24" SOLID ROUND #6
IRON REBARS SET
- ✕ = 3/4"x30" SOLID ROUND #6
IRON REBARS SET
- = 1" IRON PIPE FOUND
- () = RECORDED-AS BEARINGS


CLIENT:

BOB ST. PIERRE
880 BAYVIEW ROAD
NEENAH, WI 54956

PROPERTY ADDRESS:

GRUNDMAN LANE
TOWN OF VINLAND

NORTHERLY LINE OF LOT ONE OF CERTIFIED SURVEY MAP #1127

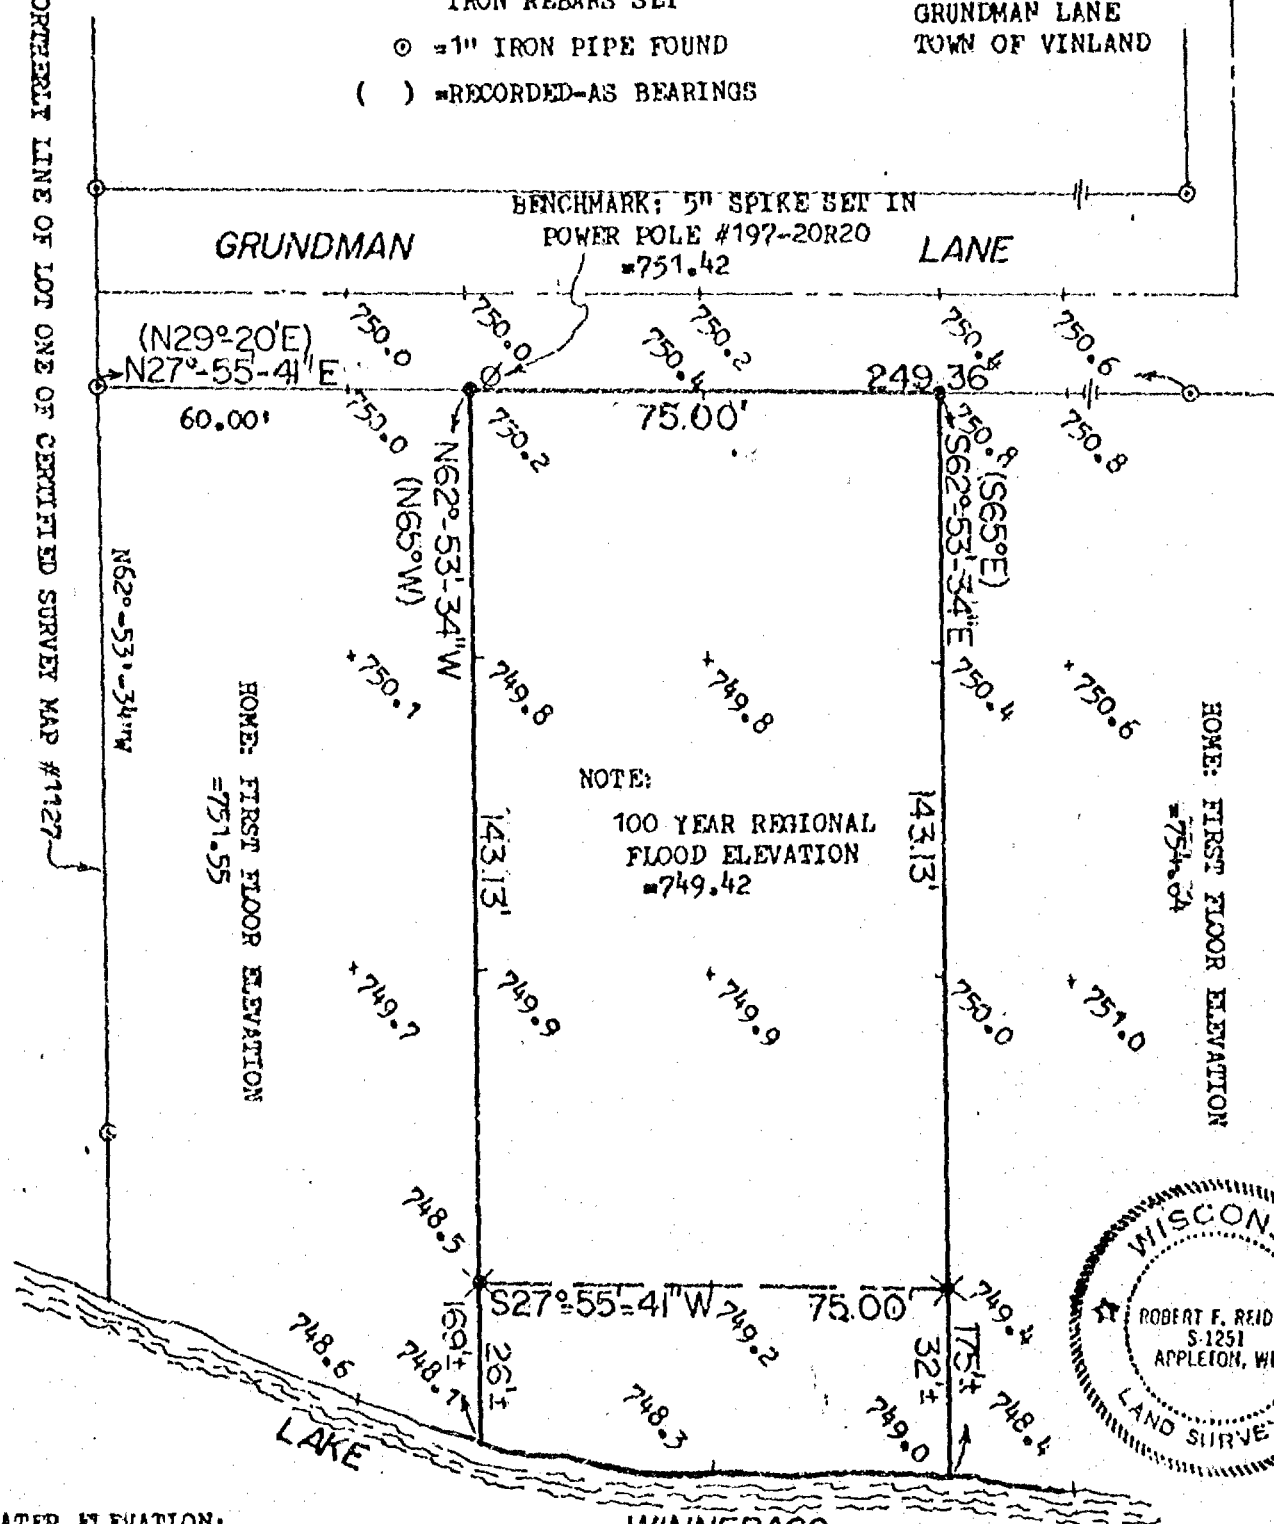

WINNEBAGO

I HEREBY CERTIFY THAT I HAVE SURVEYED THE ABOVE DESCRIBED PROPERTY AS SHOWN
ACCORDING TO THE OFFICIAL RECORDS AND THAT THIS PLAT OF SURVEY IS A CORRECT
REPRESENTATION OF SAID SURVEY.

Robert F. Reider 9-2-92
ROBERT F. REIDER, RLS-1251 DATED



CAROW LAND SURVEYING CO., INC.

1837 W. WISCONSIN AVE., P.O. BOX 1297
APPLETON, WISCONSIN 54912-1297
PHONE 414-731-4168 FAX 731-5673

SCALE
1" = 30'
DRAWN BY
OC-25 KJO
PROJECT NO
A929.3

PLAT OF SURVEY

DESCRIPTION: BEING THOSE LANDS DESCRIBED IN
VOLUME 859 OF MISC. ON PAGE 231, BEING PART
OF FRACTIONAL LOT ONE (1), SECTION 20, TOWN
19 NORTH, RANGE 17 EAST, TOWN OF VINLAND,
WINNEBAGO COUNTY, WISCONSIN.

LEGEND:


- = 3/4"x24" SOLID ROUND #6
IRON REBARS SET
- ✕ = 3/4"x30" SOLID ROUND #6
IRON REBARS SET
- ◎ = 1" IRON PIPE FOUND
- () = RECORDED-AS BEARINGS

CLIENT:

BOB ST. PIERRE
880 BAYVIEW ROAD
NEENAH, WI 54956

PROPERTY ADDRESS:

GRUNDMAN LANE
TOWN OF VINLAND

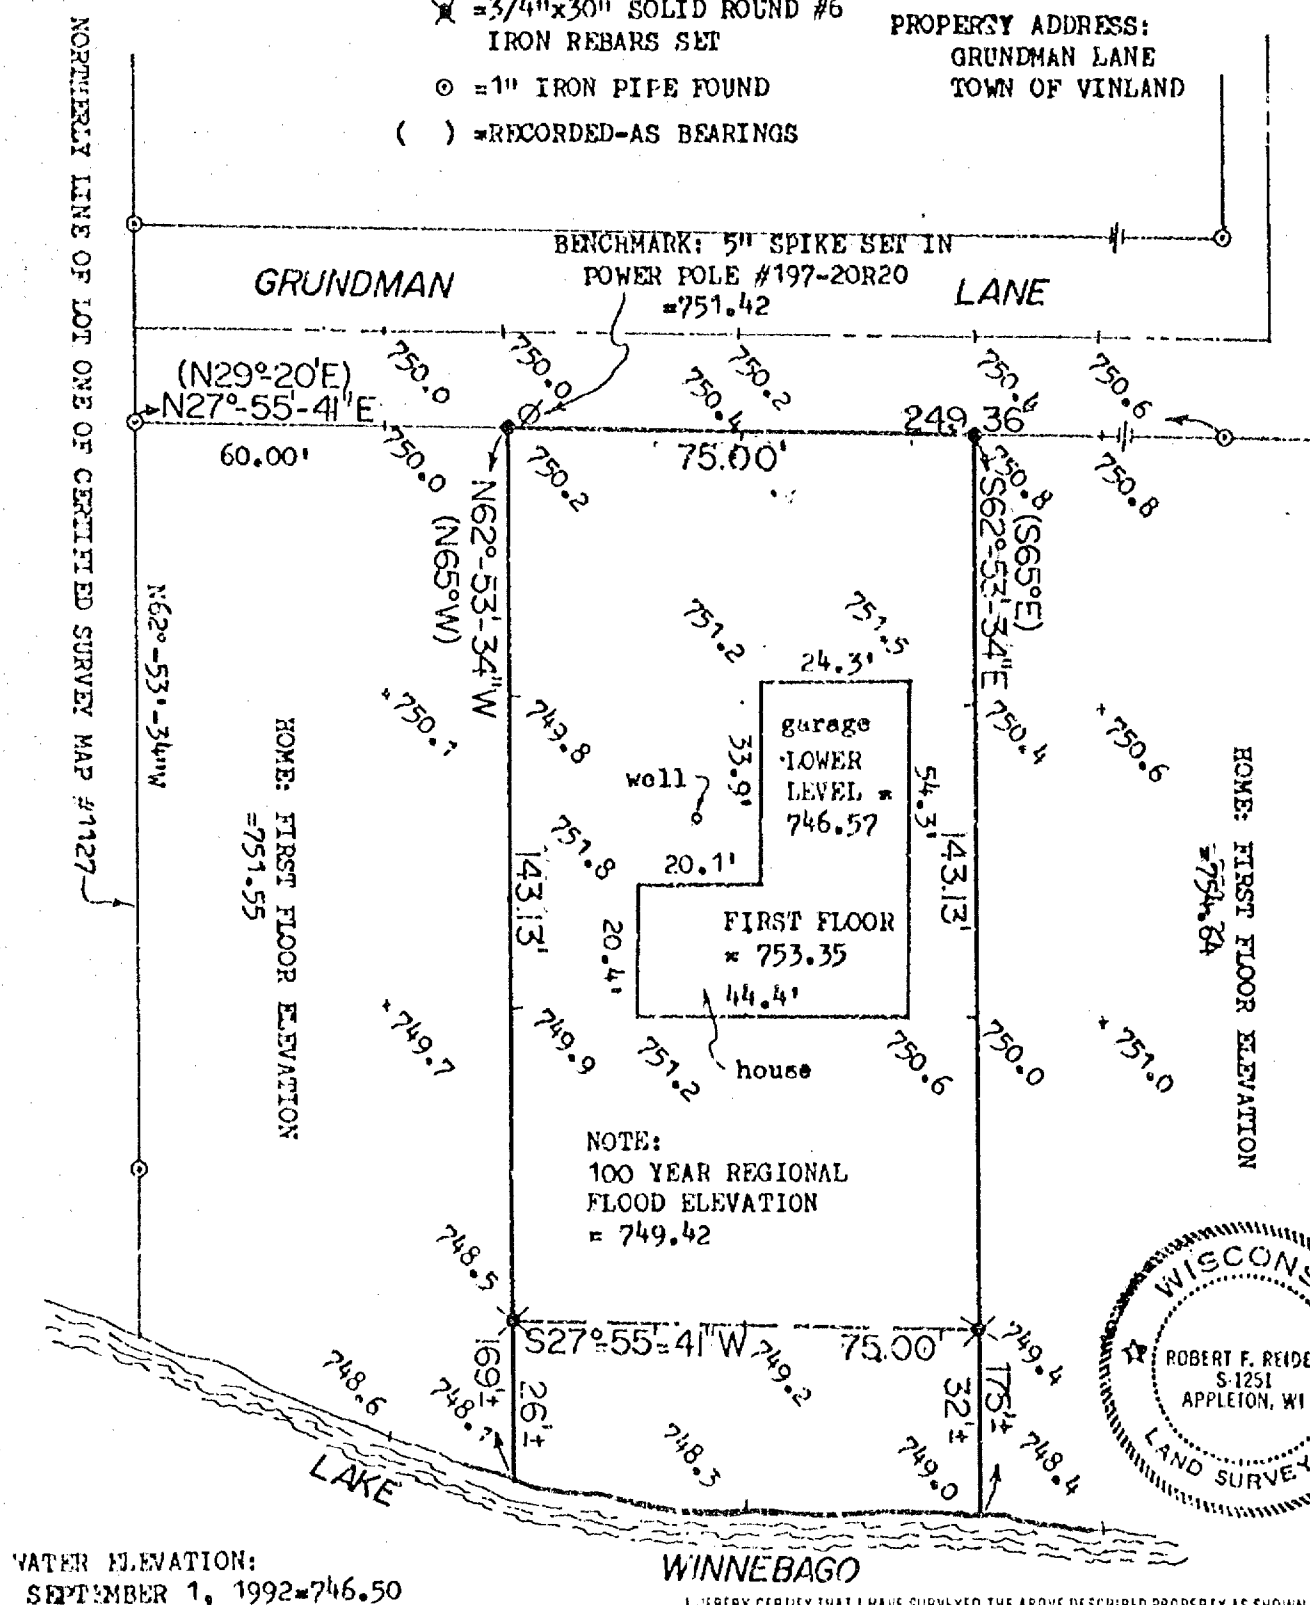

WATER ELEVATION:
SEPTEMBER 1, 1992=746.50

WINNEBAGO

I HEREBY CERTIFY THAT I HAVE SURVEYED THE ABOVE DESCRIBED PROPERTY AS SHOWN
ACCORDING TO THE OFFICIAL RECORDS AND THAT THIS PLAT OF SURVEY IS A CORRECT
REPRESENTATION OF SAID SURVEY.

Robert F. Reider 9-2-92
ROBERT F. REIDER, RLS-1251 DATED

ROBERT F. REIDER, RLS-1251

DATED

REVISSED 6-4-93 DEW



CAROW LAND SURVEYING CO., INC.

1837 W. WISCONSIN AVE., P.O. BOX 1297
APPLETON, WISCONSIN 54912-1297
PHONE 414-731-4168 FAX 731-5673

SCALE 1"=30'

DRAWN BY
EC-DB KJO

PROJECT NO
A929.3